


462 Danbury Road, Wilton, CT 06897
 Tel: (203) 762-0550 Fax: (203) 762-7933
 www.countryclubhomesinc.com

Proposed First Floor Plan


SCALE: 1/4" = 1'-0"

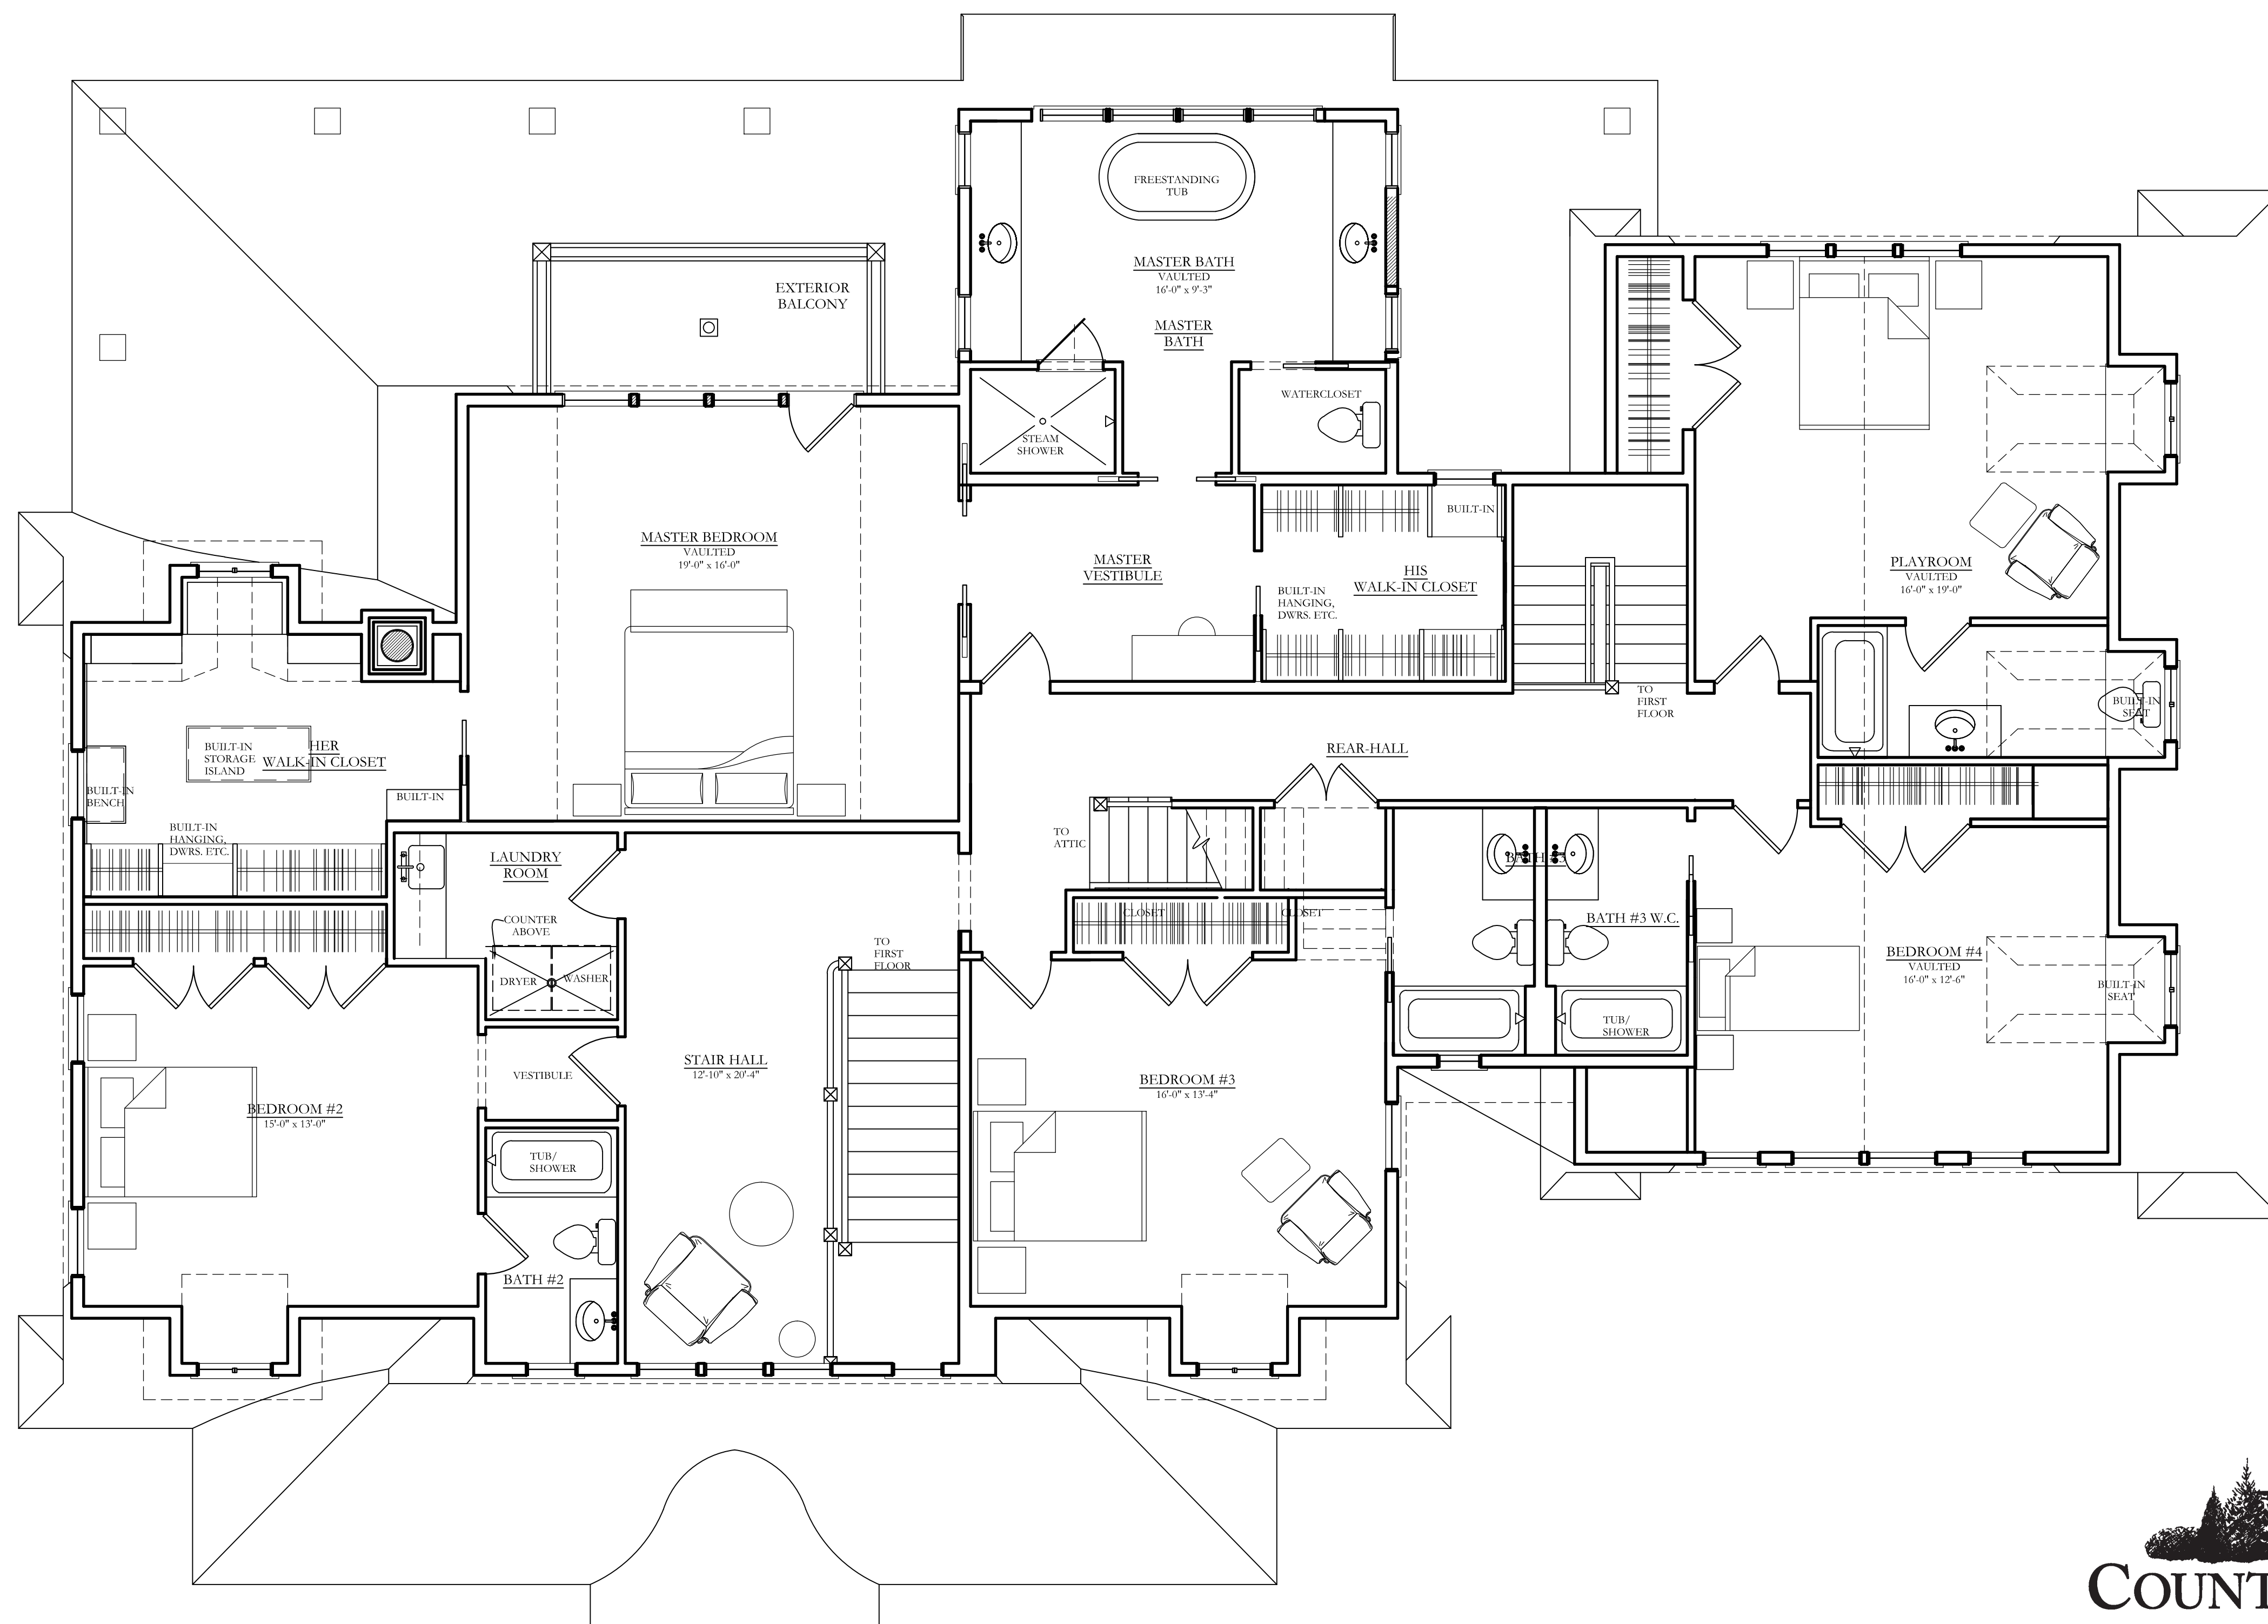

462 Danbury Road, Wilton, CT 06897
 Tel: (203) 762-0550 Fax: (203) 762-7933
 www.countryclubhomesinc.com

Proposed Second Floor Plan

SCALE: 1/4" = 1'-0"

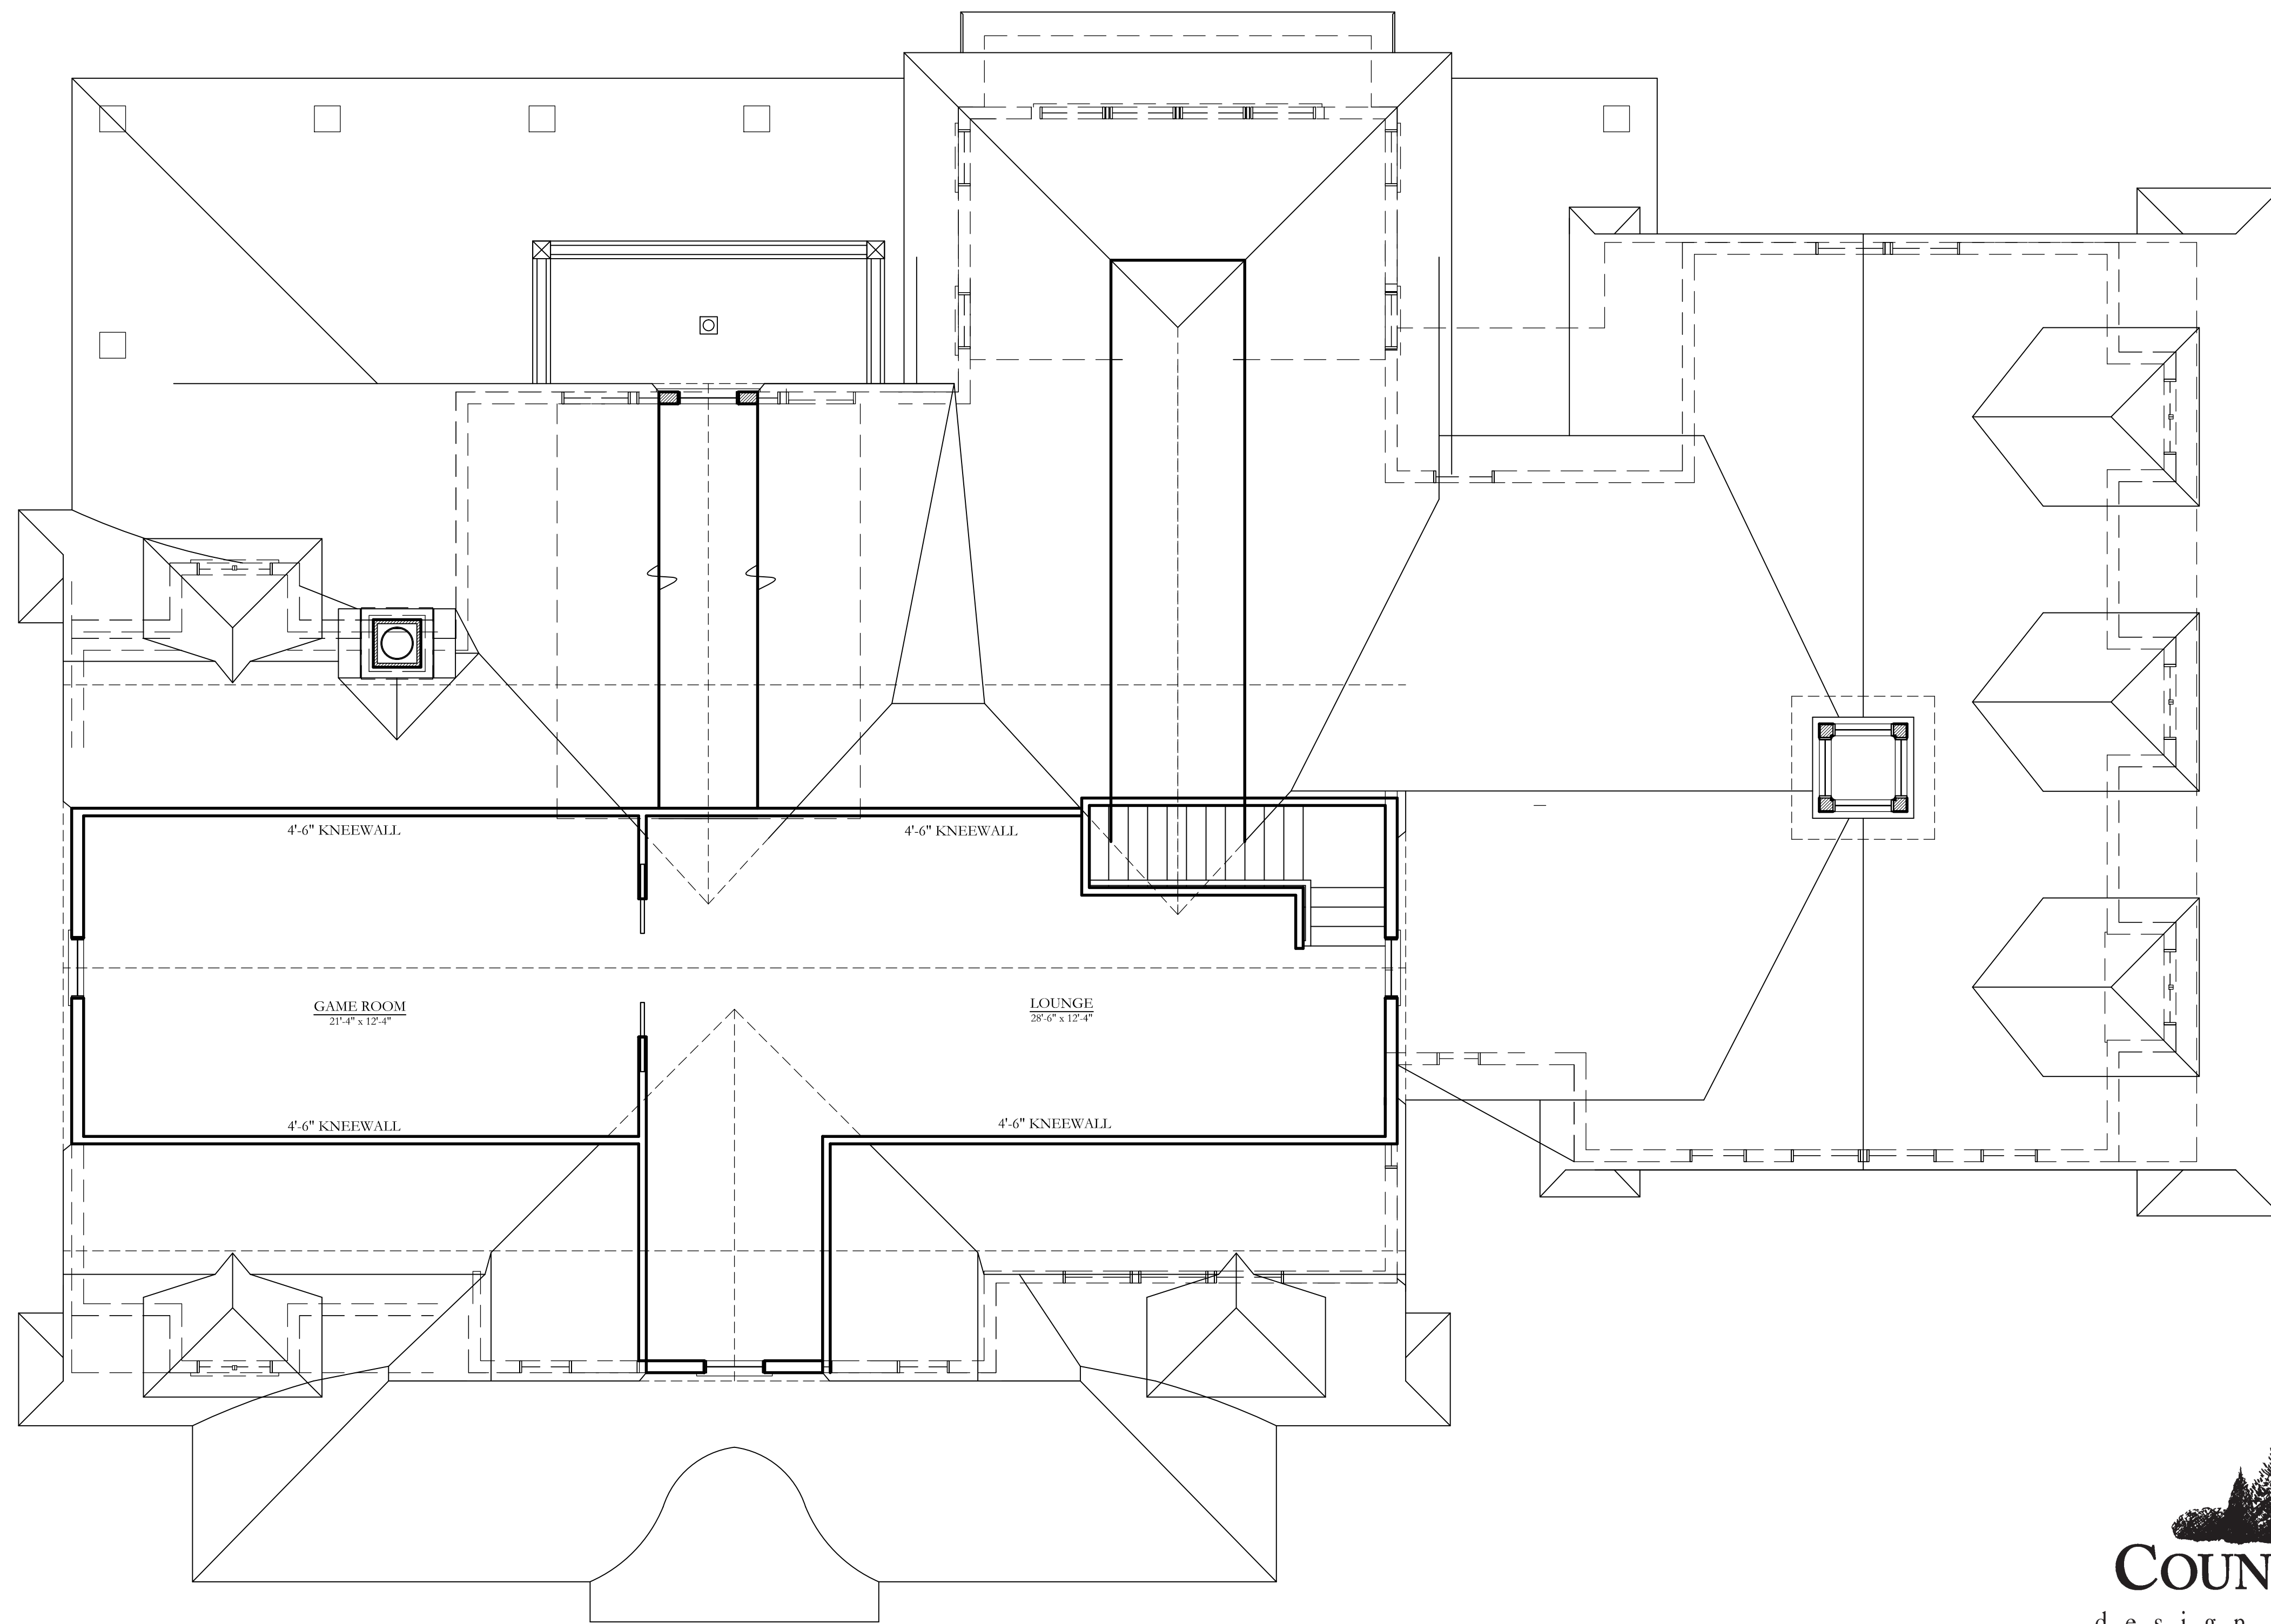

462 Danbury Road, Wilton, CT 06897
 Tel: (203) 762-0550 Fax: (203) 762-7933
www.countryclubhomesinc.com

Proposed Attic Plan

SCALE: 1/4" = 1'-0"



462 Danbury Road, Wilton, CT 06897
 Tel: (203) 762-0550 Fax: (203) 762-7933
www.countryclubhomesinc.com

Proposed Front Elevation

SCALE: 1/4" = 1'-0"