


SCHEMATIC SET

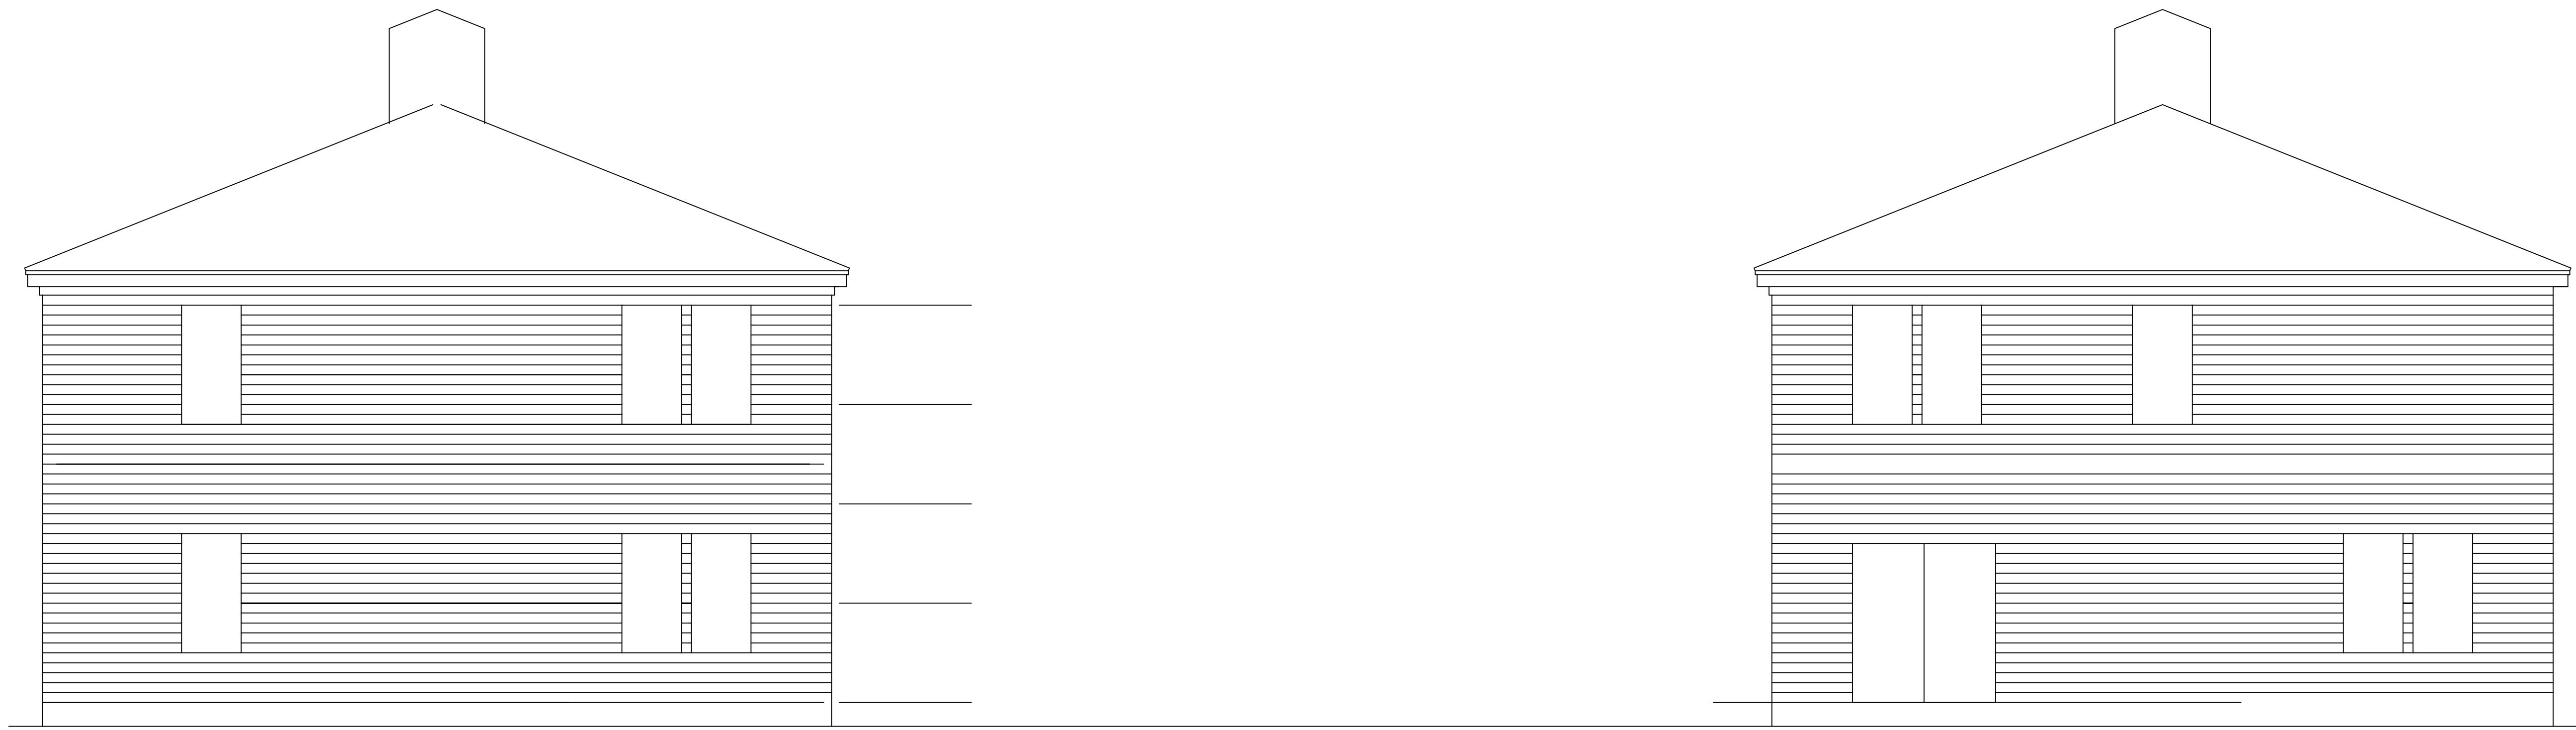

30 Existing Elevation
SCALE: 1/4"=1'-0"

40 Existing Elevation
SCALE: 1/4"=1'-0"



30 Side Elevation
SCALE: 1/4"=1'-0"



40 Thaxter Rear Elevation
SCALE: 1/4"=1'-0"

Proposed Additions and renovations to:
Shelton Residence
5 Plainshead Drive
Edgartown, MA

Existing &
Proposed
Elevations
Scale: 1/4" = 1'-0"
Date: Jul 20, 2019
Drawn by: KPM

SC-5

Revisions	
#	Date
1	-
2	-
3	-
-	-

EQUILIBRIUM
Architectural Design / Interior Design
12 Pleasant Avenue
Beverly, MA 01915
Phone: 617-733-5871
Fax: 978-969-1411

7-2019
SCHEMATIC SET

EQUILIBRIUM
Architectural Design / Interior Design


12 Beale Street
Beverly, MA 01915
Phone: 617-733-5871
Fax: 978-969-1411

Shelton Residence
5 Plainshead Drive
Edgartown, MA


Proposed Additions and renovations to:

Existing & Proposed Elevations
Scale: 1/4" = 1'-0"
Date: Jul 20, 2019
Drawn by: KPM

SC-4

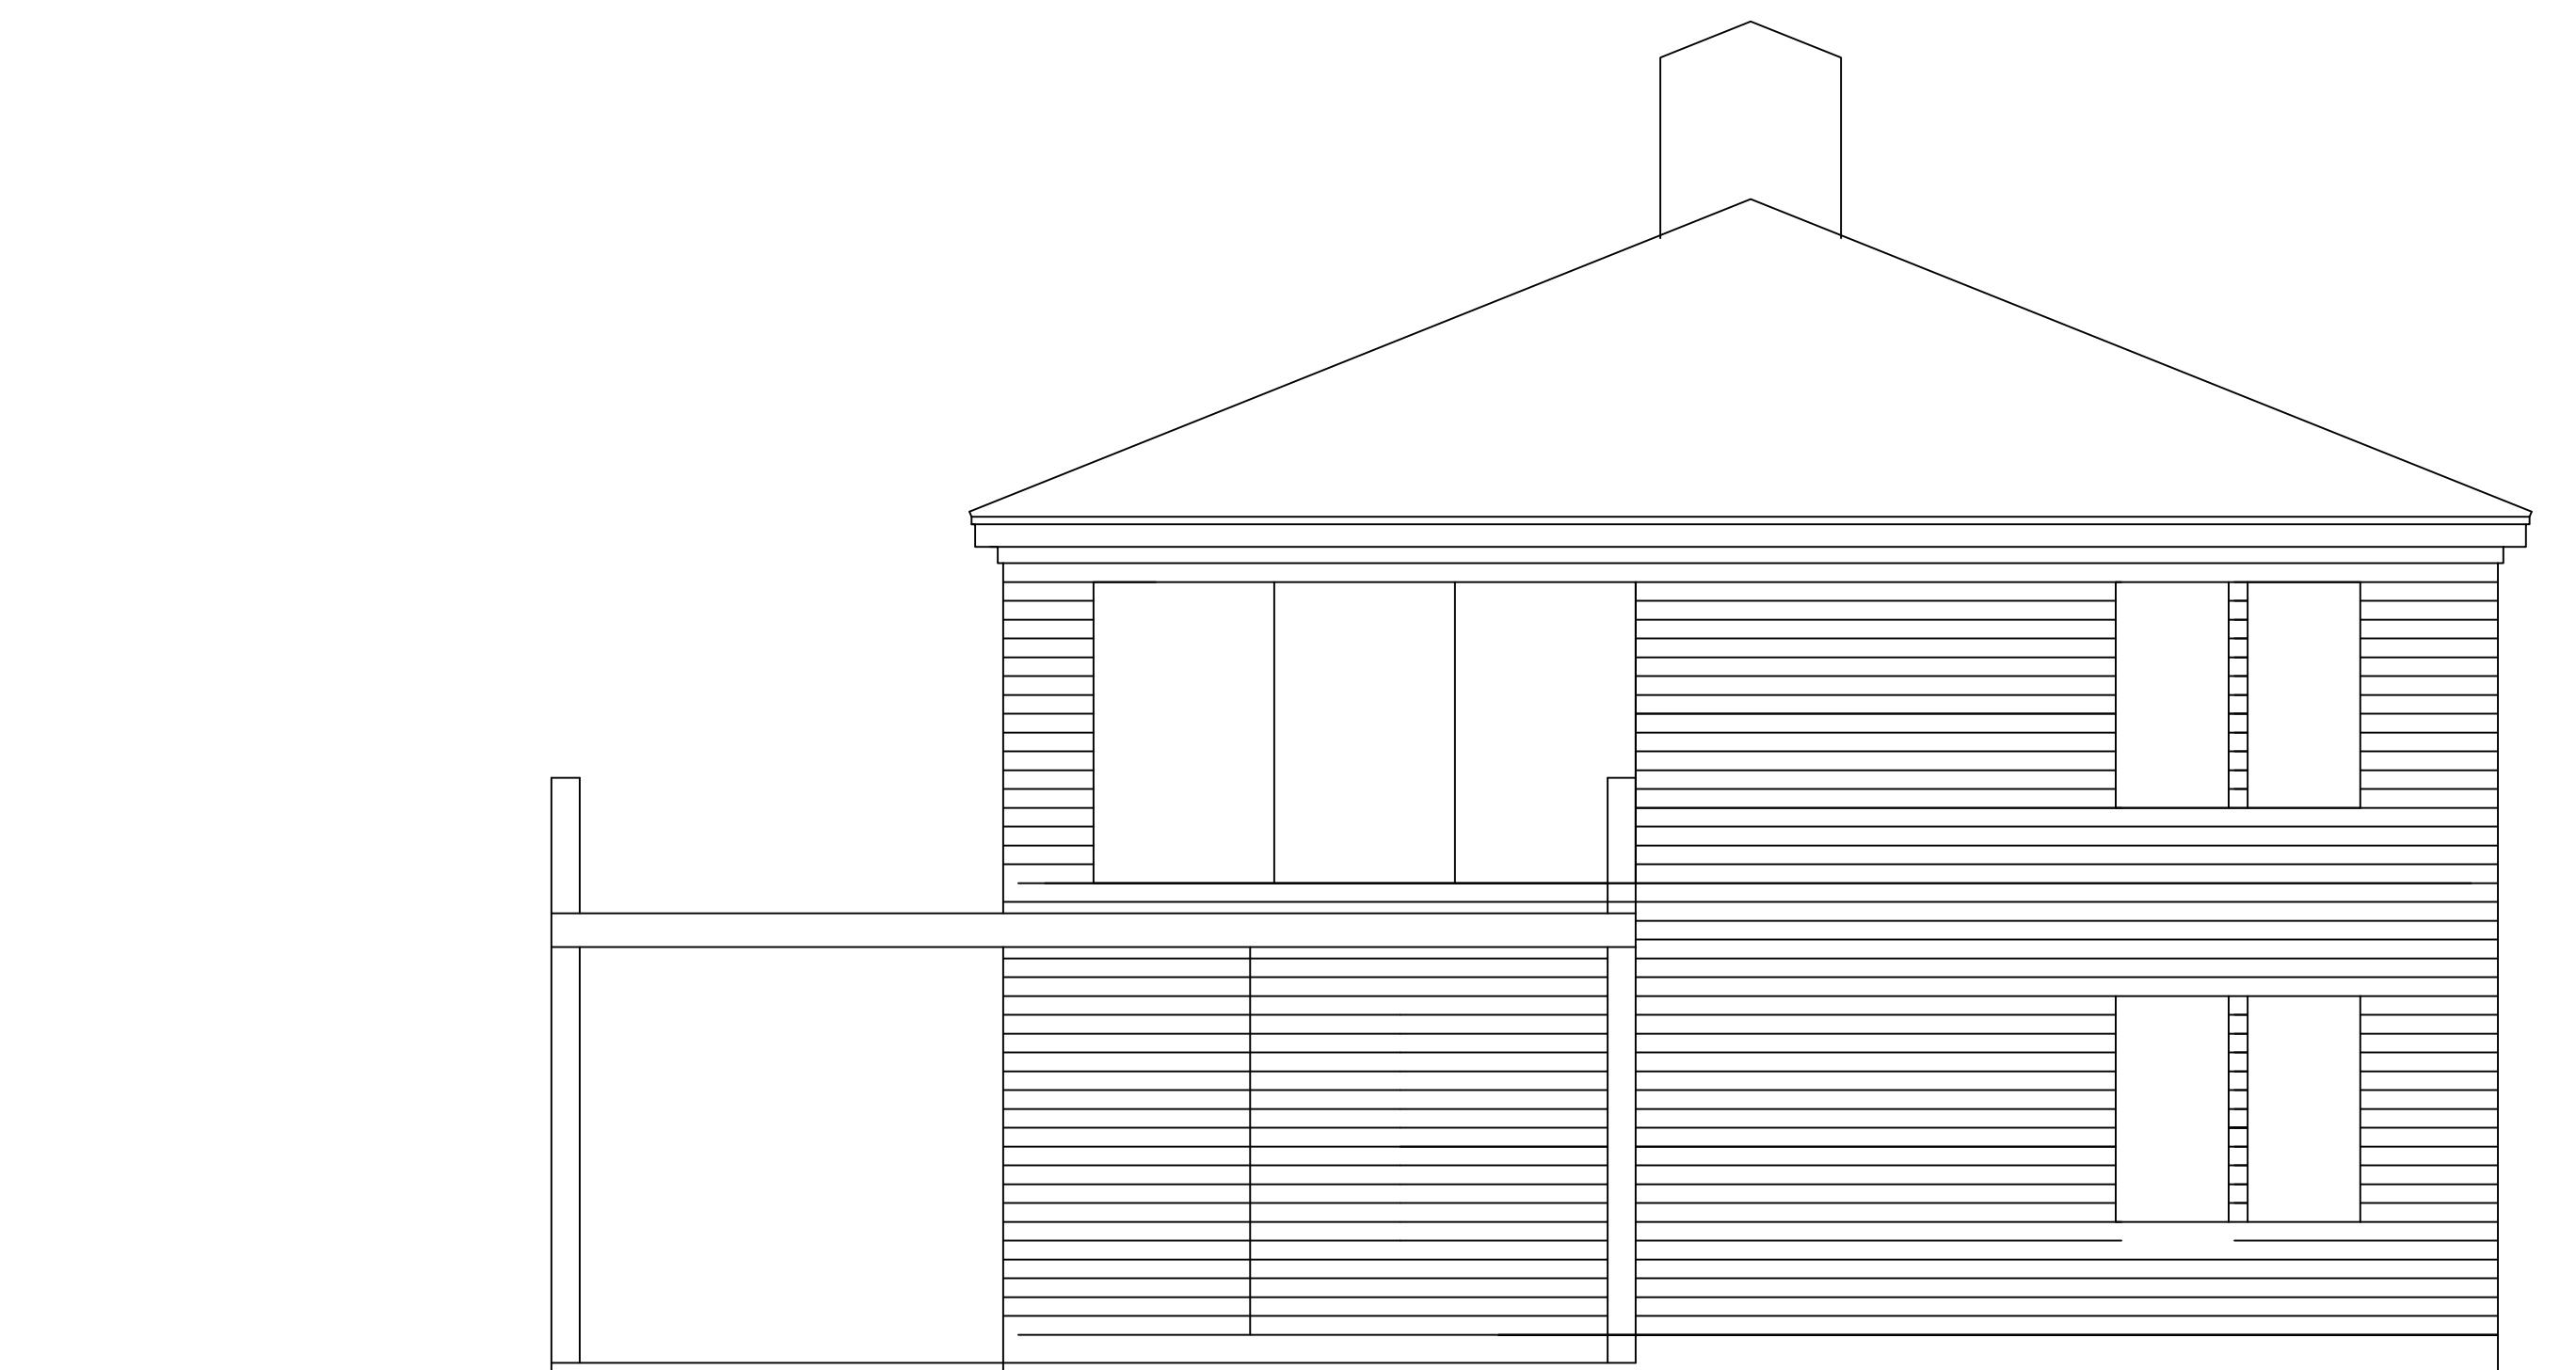

10 Existing Elevation
SCALE: 1/4"=1'-0"

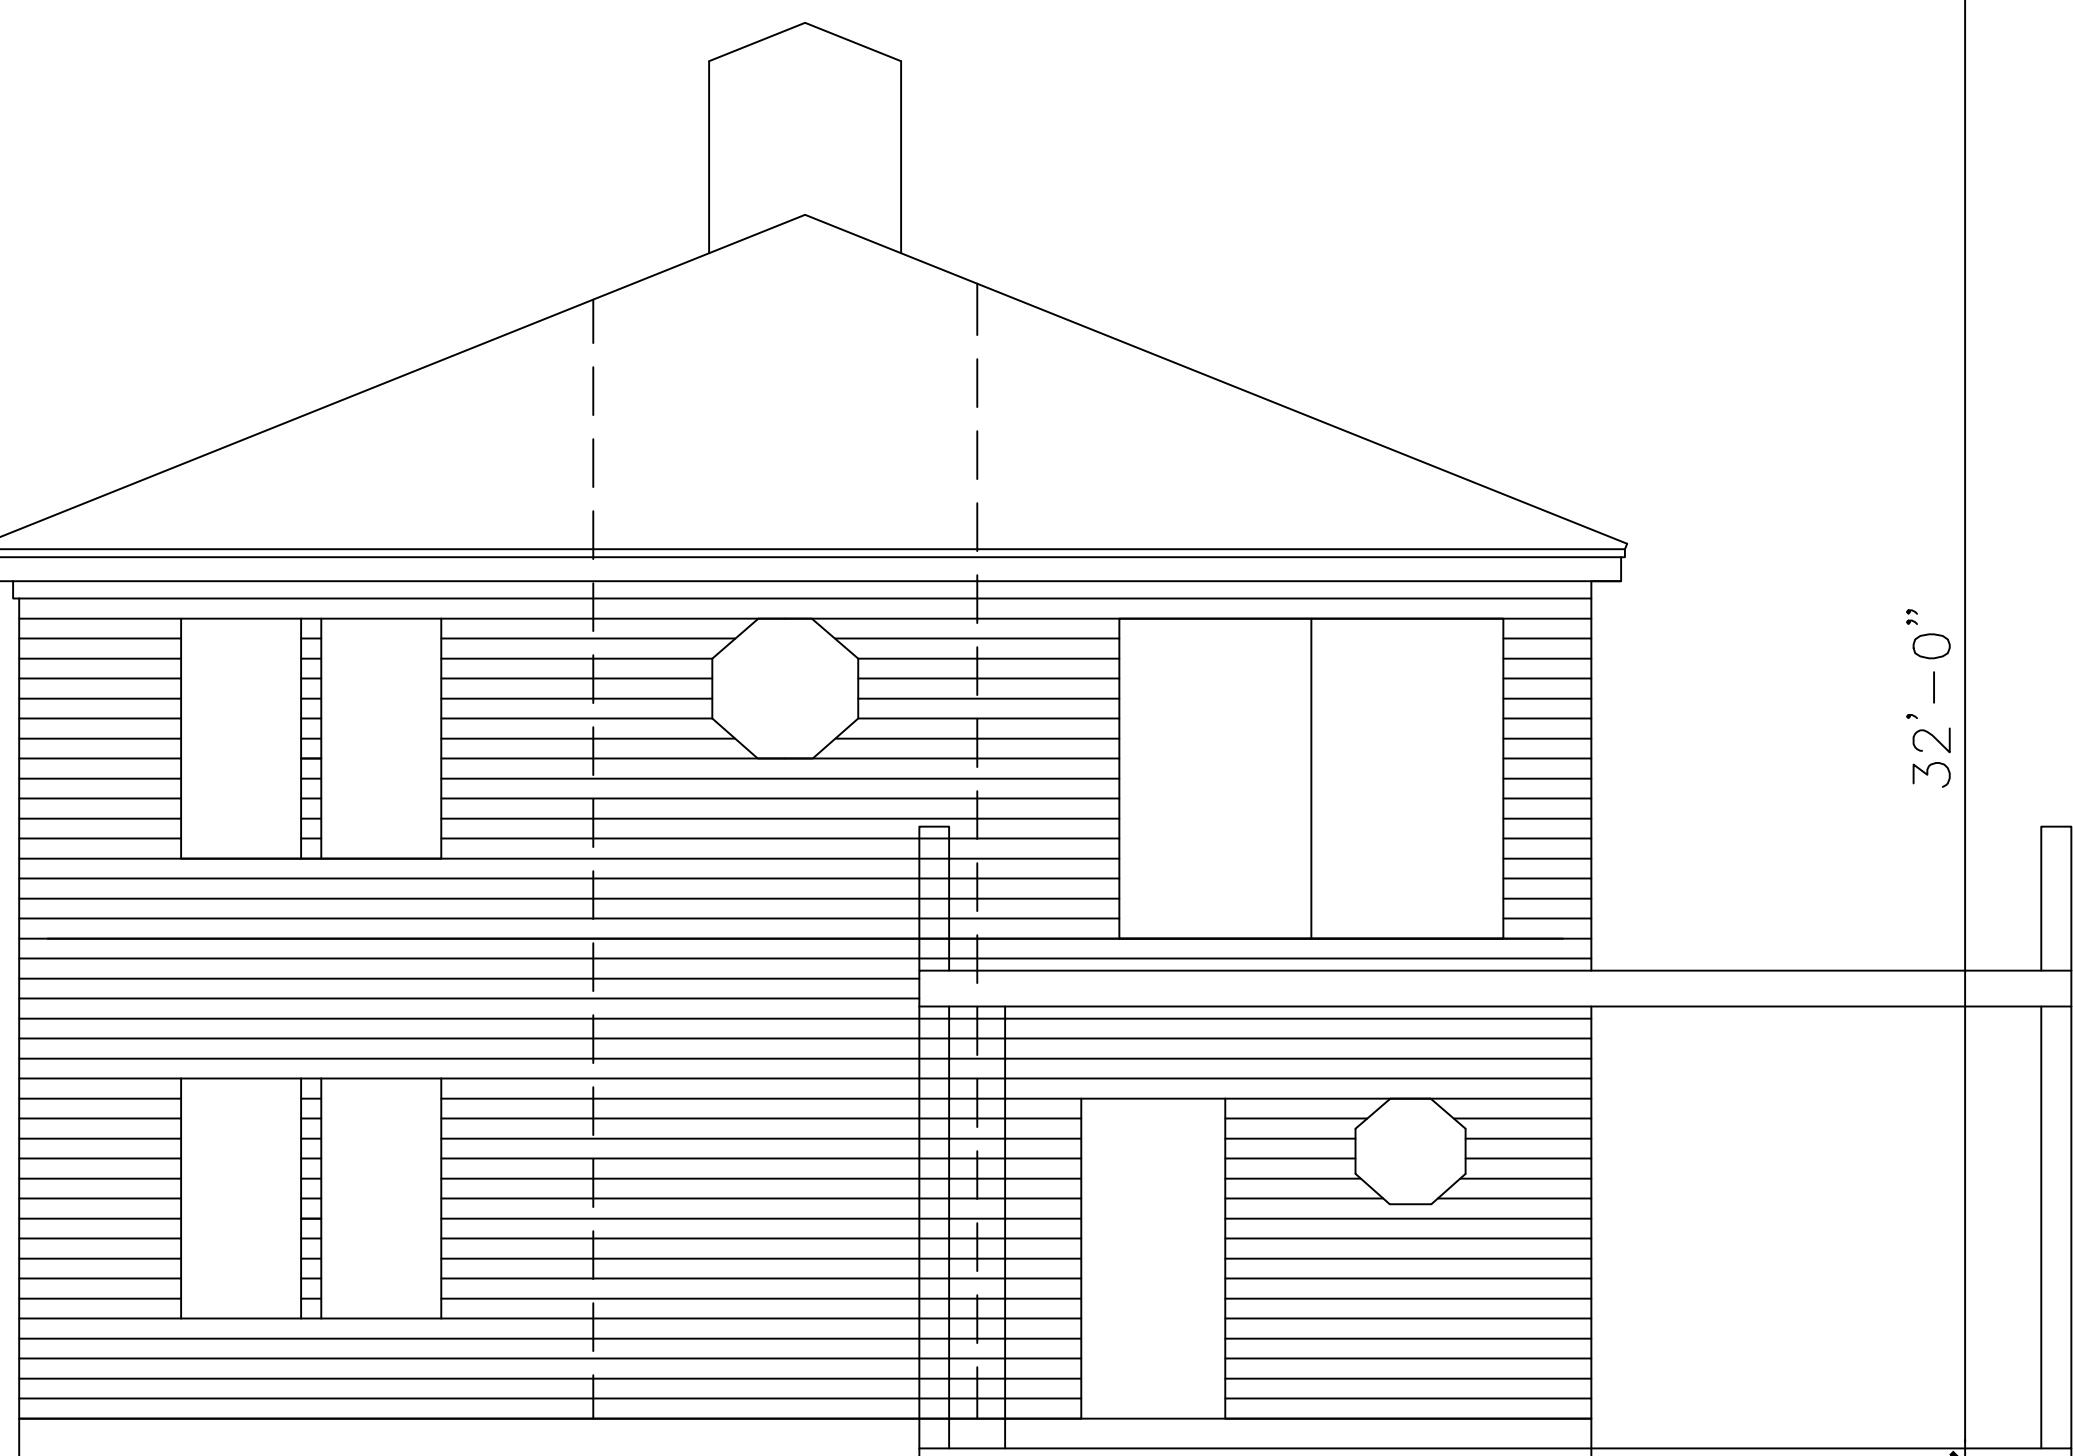

20 Existing Elevation
SCALE: 1/4"=1'-0"



10 Entry Elevation
SCALE: 1/4"=1'-0"



20 Thaxter Side Elevation
SCALE: 1/4"=1'-0"

Revisions	
#	Date
1	-
2	-
3	-
4	-

7-2019
SCHEMATIC SET

Revisions	
#	Date
1	-
2	-
3	-
-	-

EQUILIBRIUM
Architectural Design / Interior Design


12 Pleasant Avenue
Beverly, MA 01915

Phone: 617-733-5871


Fax: 978-969-1411

Shelton Residence
Proposed Additions and renovations to:
5 Plainshad Drive
Edgartown, MA



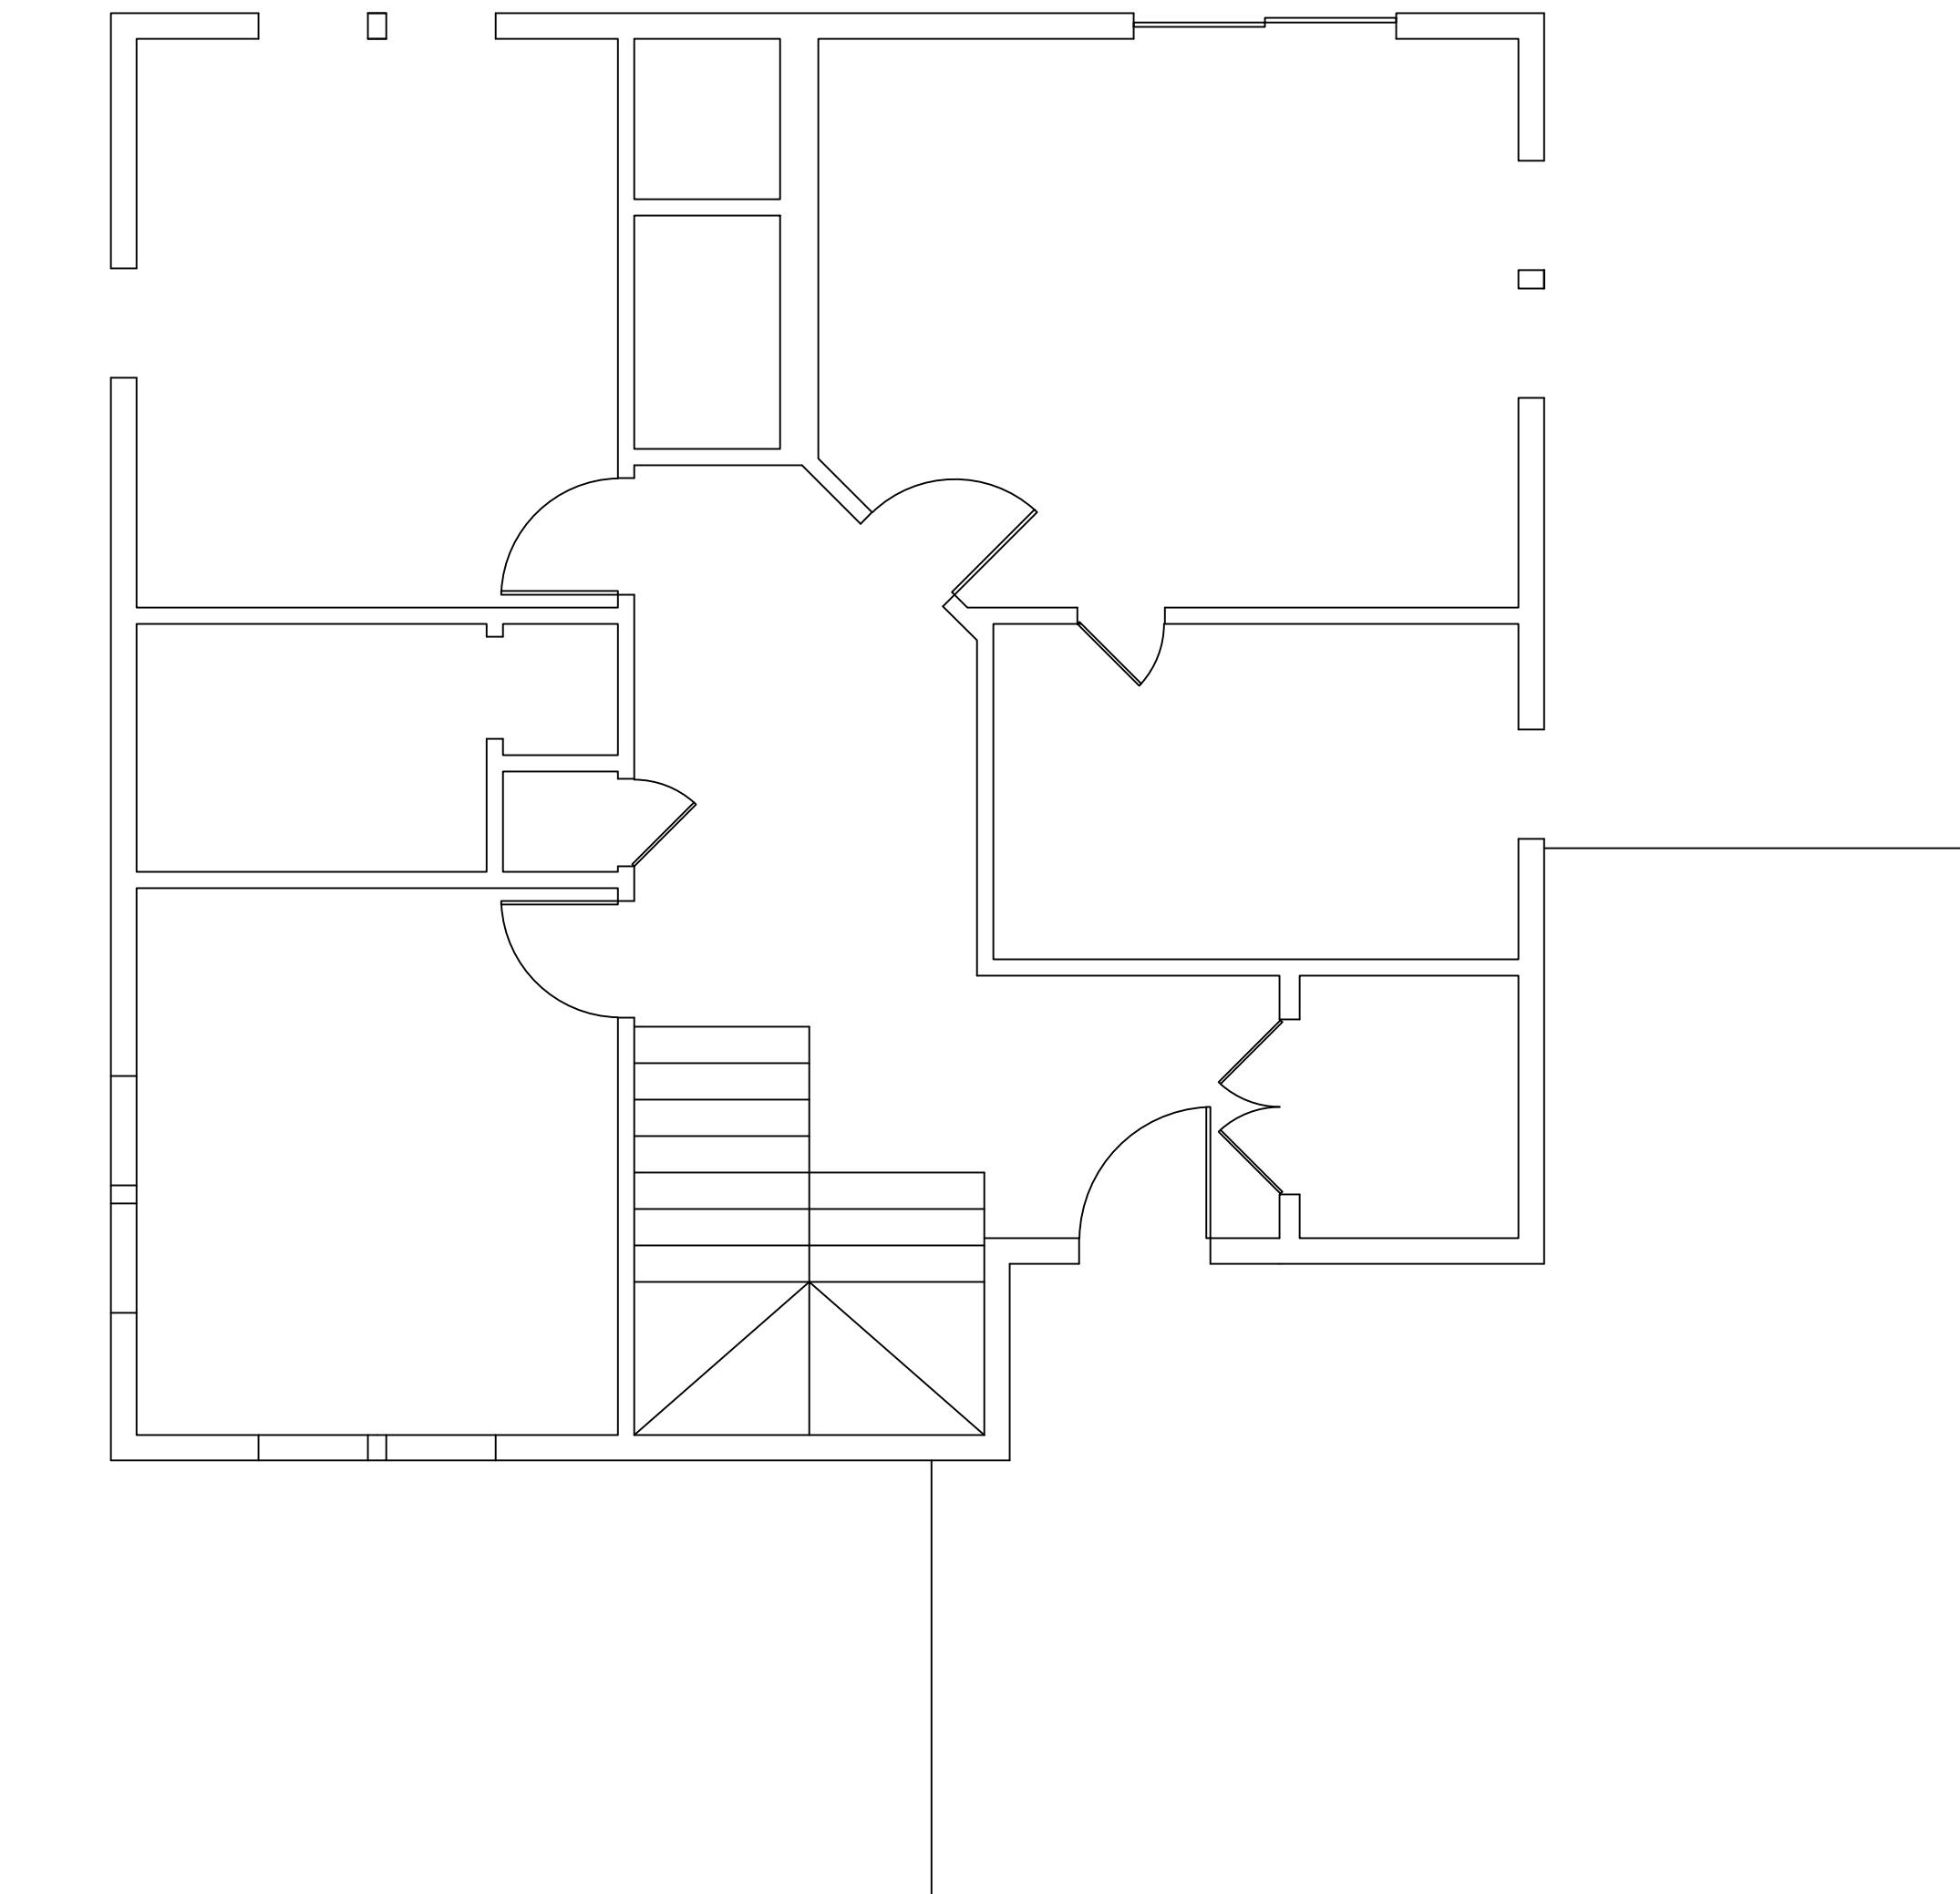

10 Existing Lower Level Plan
SCALE: 1/4"=1'-0"

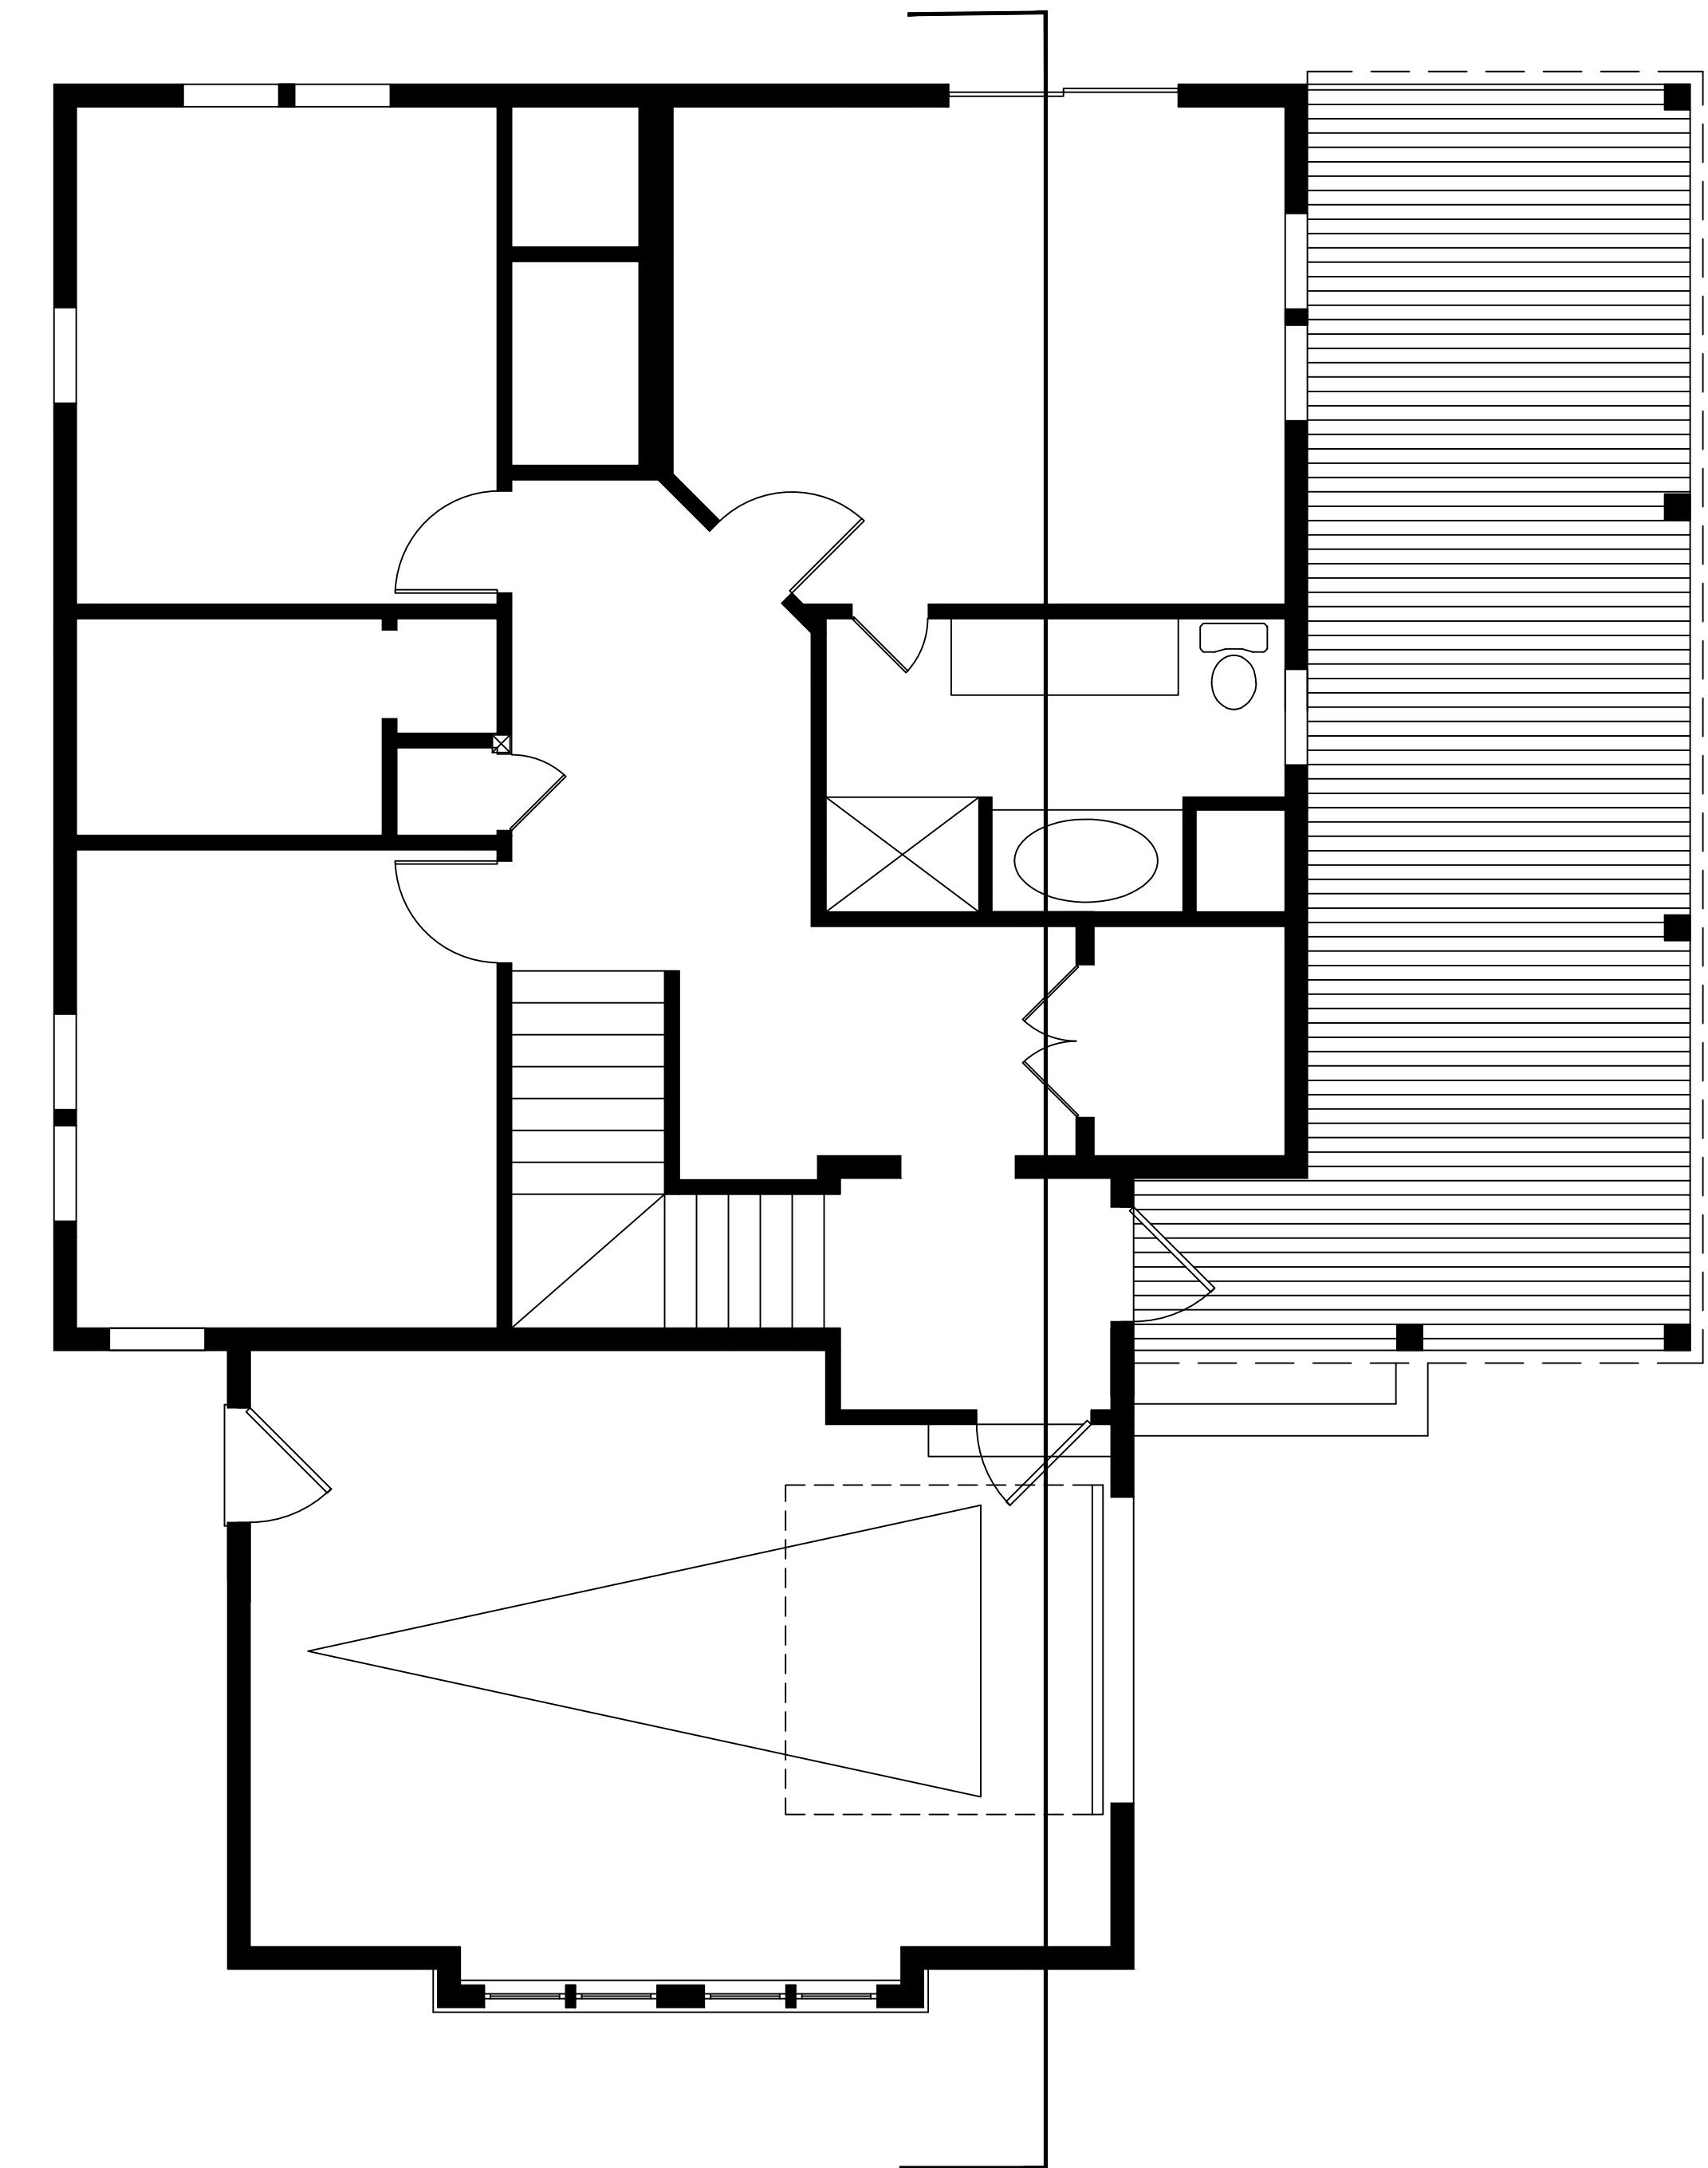

10 Lower Level Plan
SCALE: 1/4"=1'-0"

Shelton Residence
5 Plainshad Drive
Edgartown, MA

Existing &
Proposed
Floor plans
Scale: 1/4" = 1'-0"
Date: Jul 20, 2019
Drawn by: KPM

SC-1

7-2019
SCHEMATIC SET

Revisions
Date
1 -
2 -
3 -
4 -
5 -

Existing &
Proposed
Floor plans

Scale: 1/4" = 1'-0"
Date: Jul 20, 2019
Drawn by: KPM

SC-2

Shelton Residence

5 Plainshead Drive
Edgartown, MA


EQUILIBRIUM
Architectural Design / Interior Design

12 Pleasant Avenue
Beverly, MA 01915
Phone: 617-733-5871
Fax: 978-969-1411


7-2019
SCHEMATIC SET

Revisions

#	Date
1	-
2	-
3	-
-	-

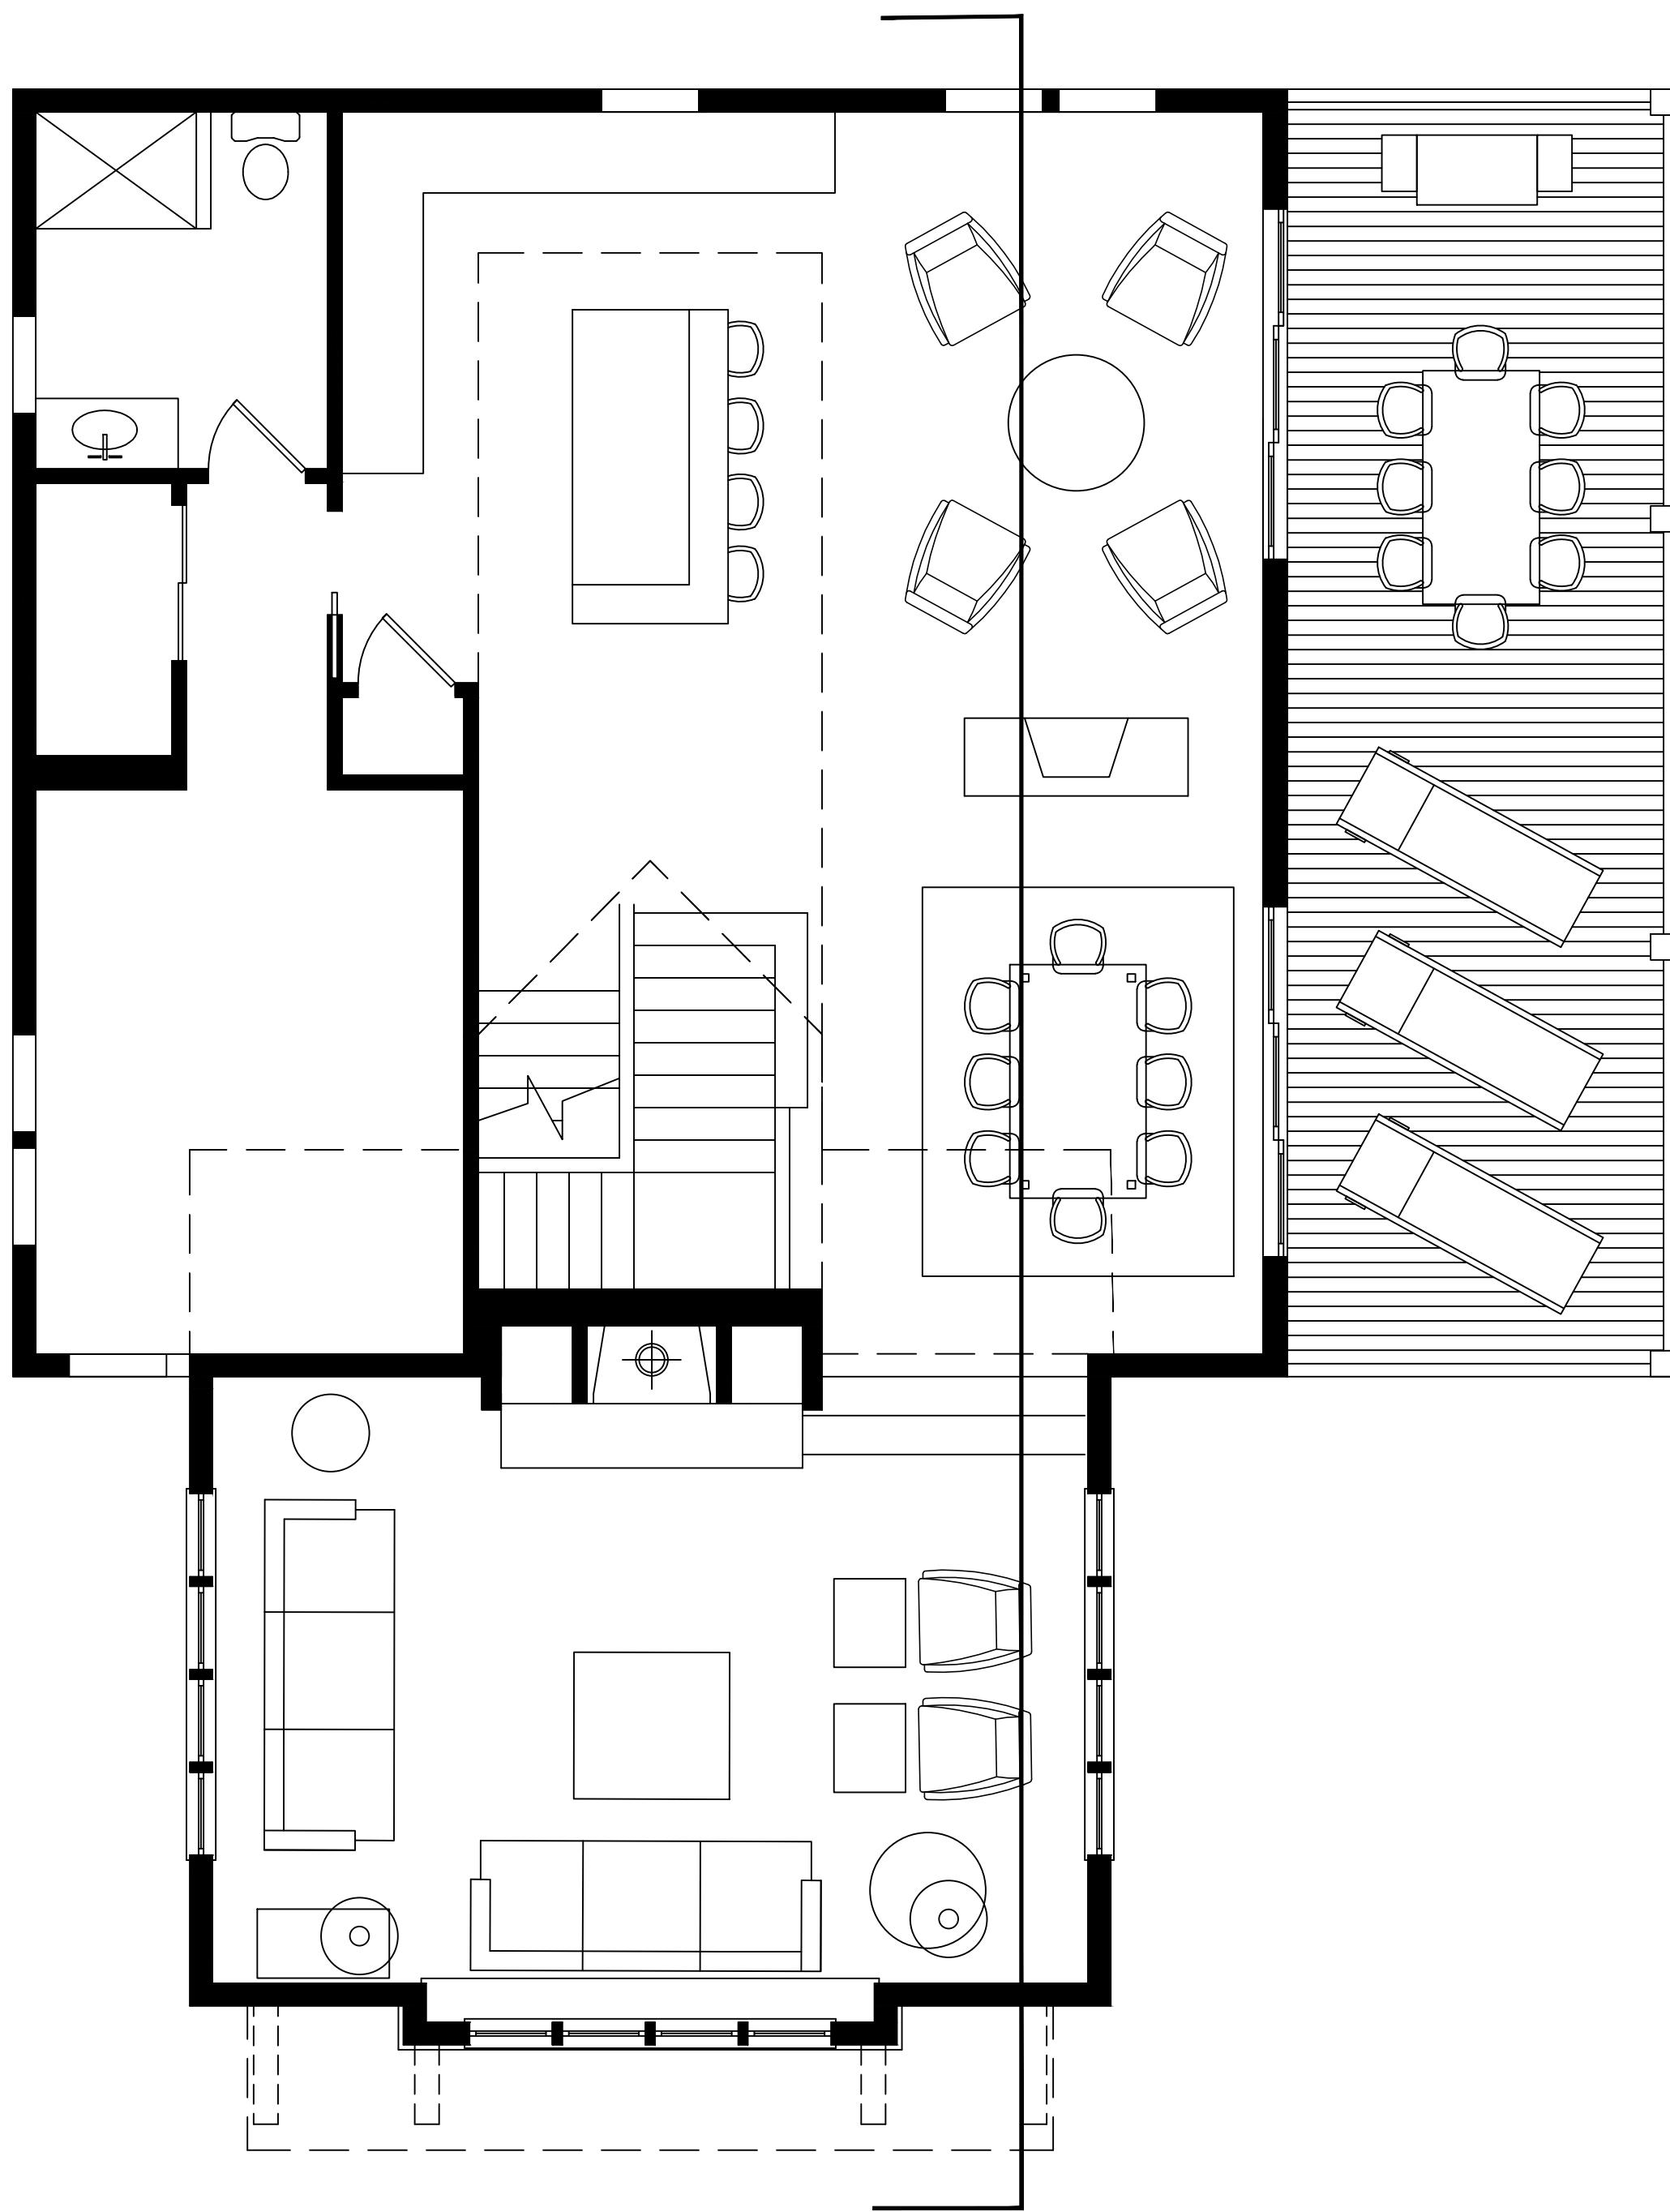

20 Main Level Plan
SCALE: 1/4"=1'-0"

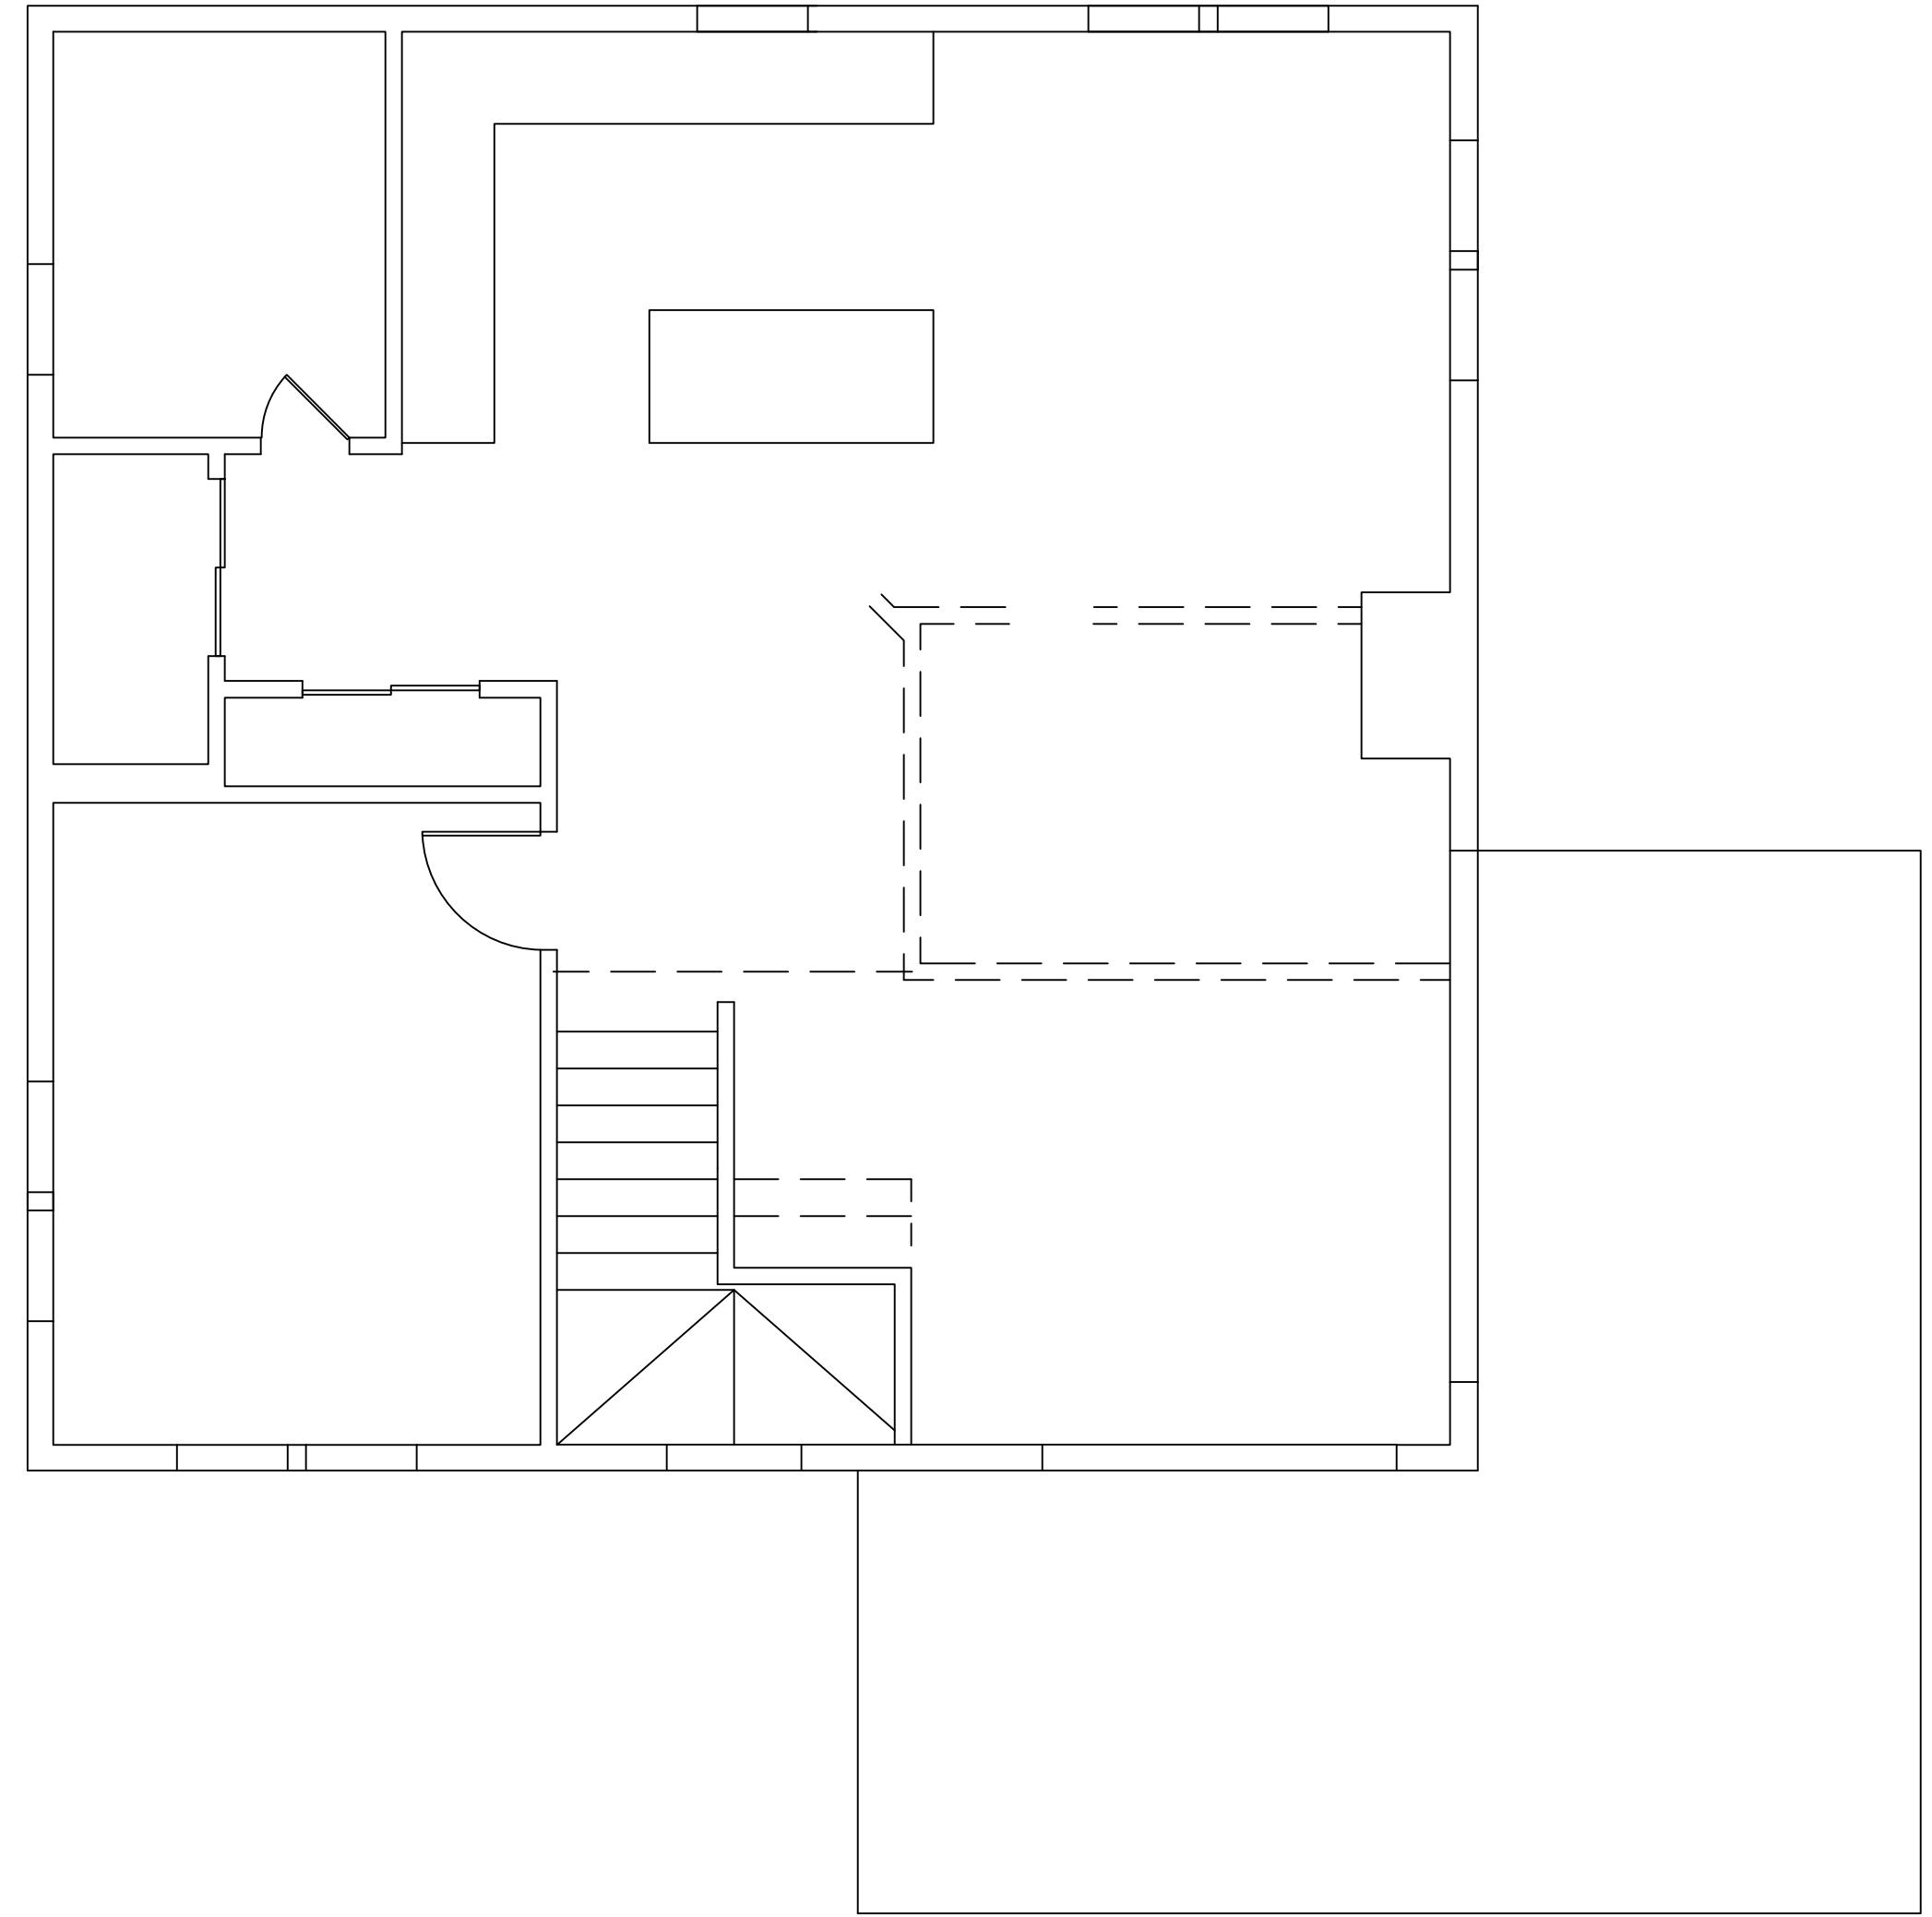

20 Existing Main Level Plan
SCALE: 1/4"=1'-0"

7-2019
SCHEMATIC SET

Revisions	
#	Date
1	-
2	-
3	-
4	-
5	-

EQUILIBRIUM
Architectural Design / Interior Design
12 Beale Street Avenue
Beverly, MA 01915
Phone: 617-733-5871
Fax: 978-969-1411

Proposed Additions and renovations to:
Shelton Residence
5 Plainshad Drive
Edgartown, MA

Existing &
Proposed
Floor plans
Scale: 1/4" = 1'-0"
Date: Jul 20, 2019
Drawn by: KPM

SC-3

