


VILLA MARIN

PLAN A

1 BEDROOM, 1 BATH

660 SQUARE FEET

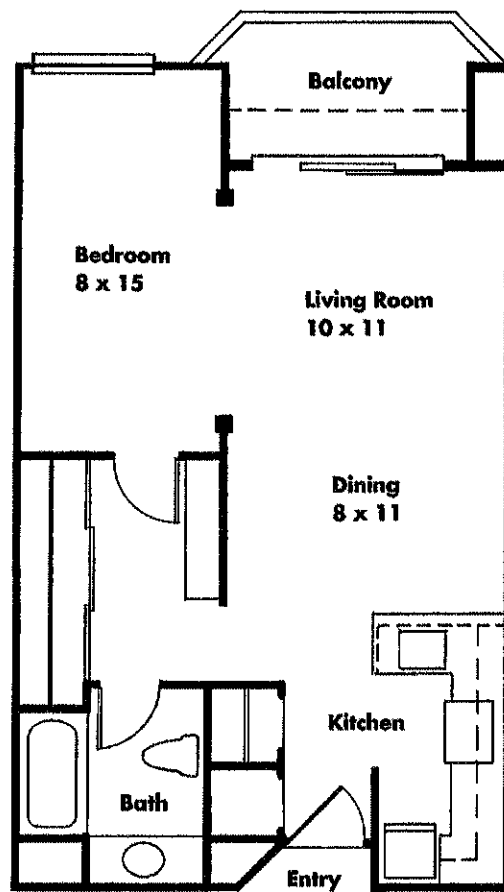

Scale: 1/8" = 1'0"


All measurements are approximate

VILLA MARIN

PLAN A1

1 BEDROOM, 1 BATH

674 SQUARE FEET

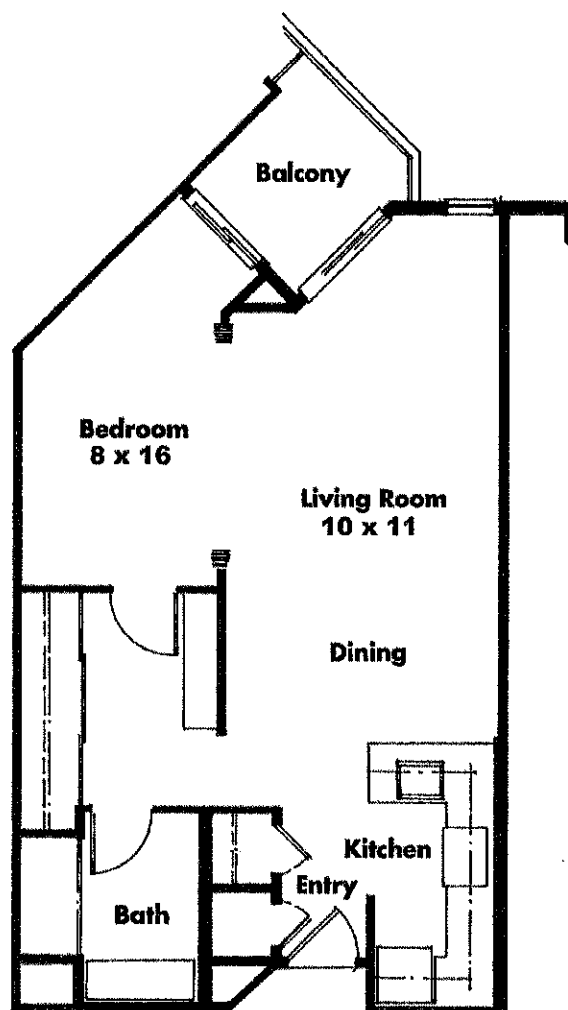


All measurements are approximate

VILLA MARIN PLAN B

1 BEDROOM, 1 BATH

790 SQUARE FEET

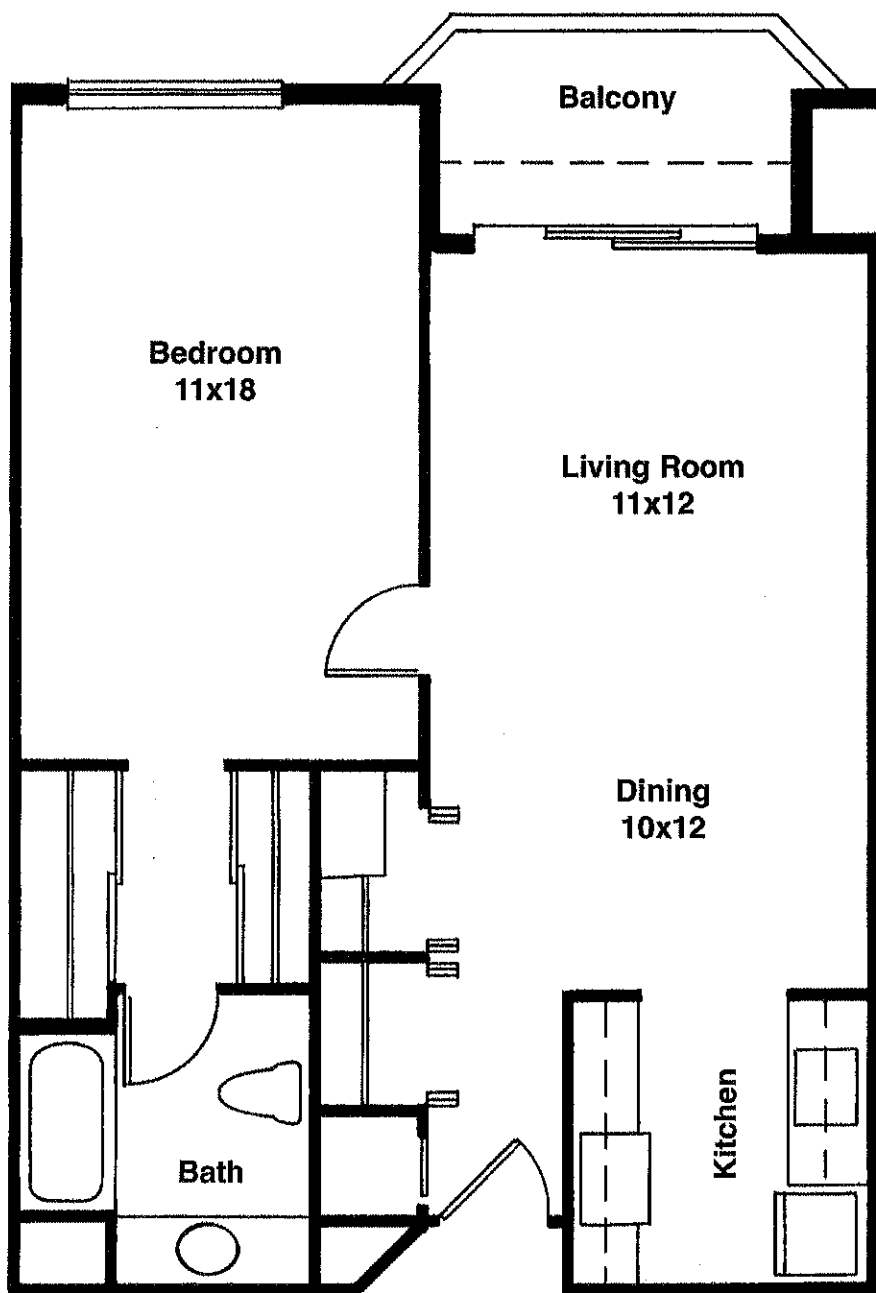


All measurements are approximate

VILLA MARIN

PLAN B1

1 BEDROOM, 1 BATH
820 SQUARE FEET

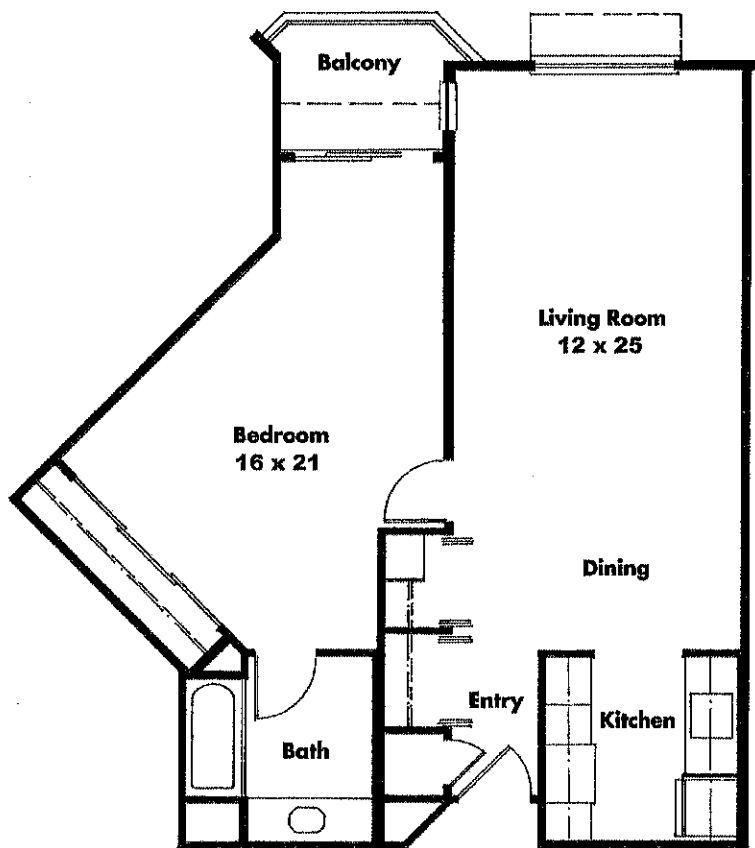


All measurements are approximate

VILLA MARIN

PLAN B2

1 BEDROOM, 1 BATH
800 SQUARE FEET

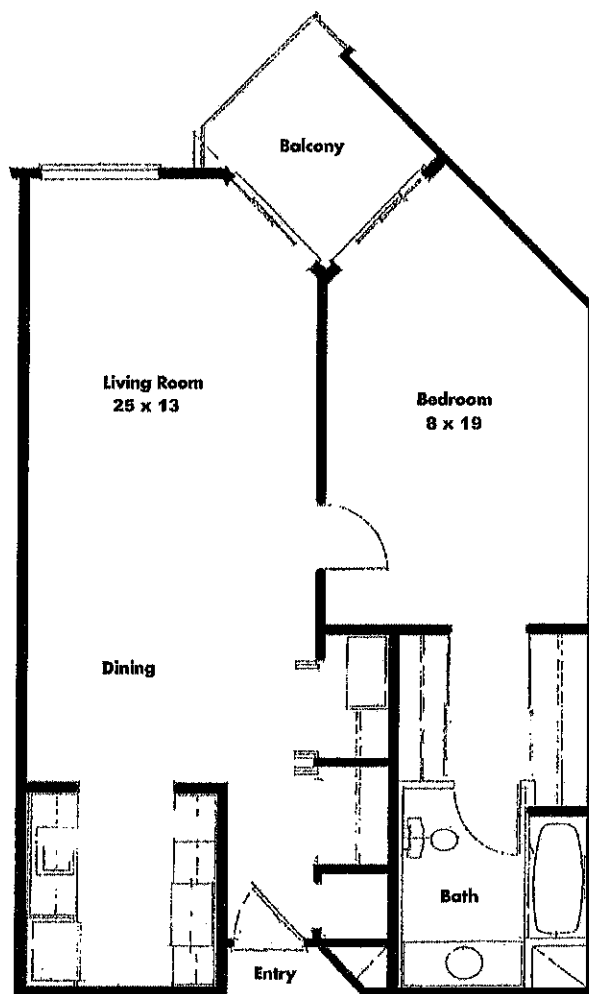


All measurements are approximate

VILLA MARIN

PLAN B₃

1 BEDROOM, 1 BATH

770 SQUARE FEET

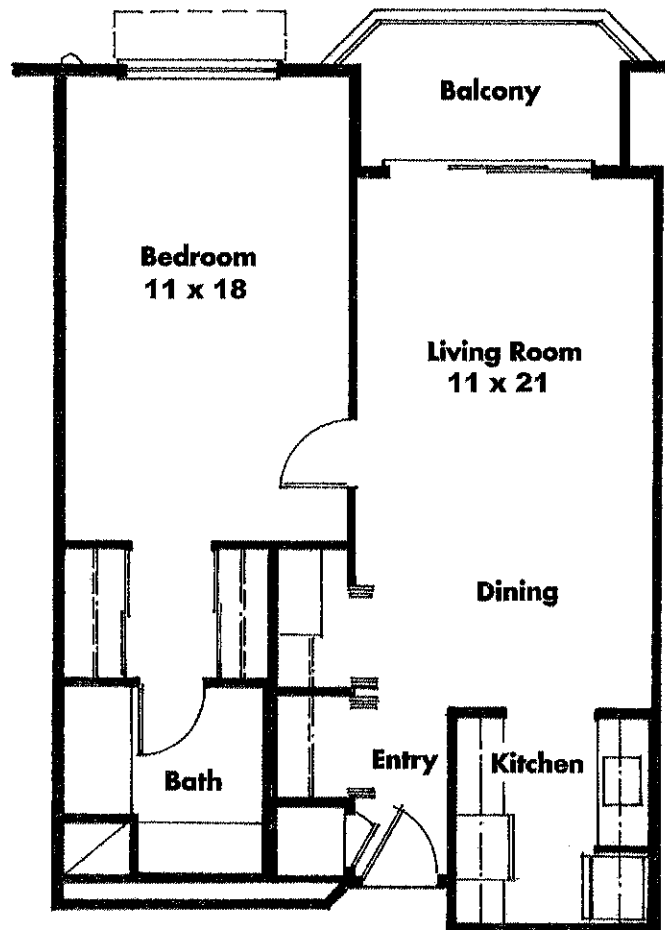


All measurements are approximate

VILLA MARIN

PLAN C

1 BEDROOM, DEN, 2 BATHS
1,000 SQUARE FEET

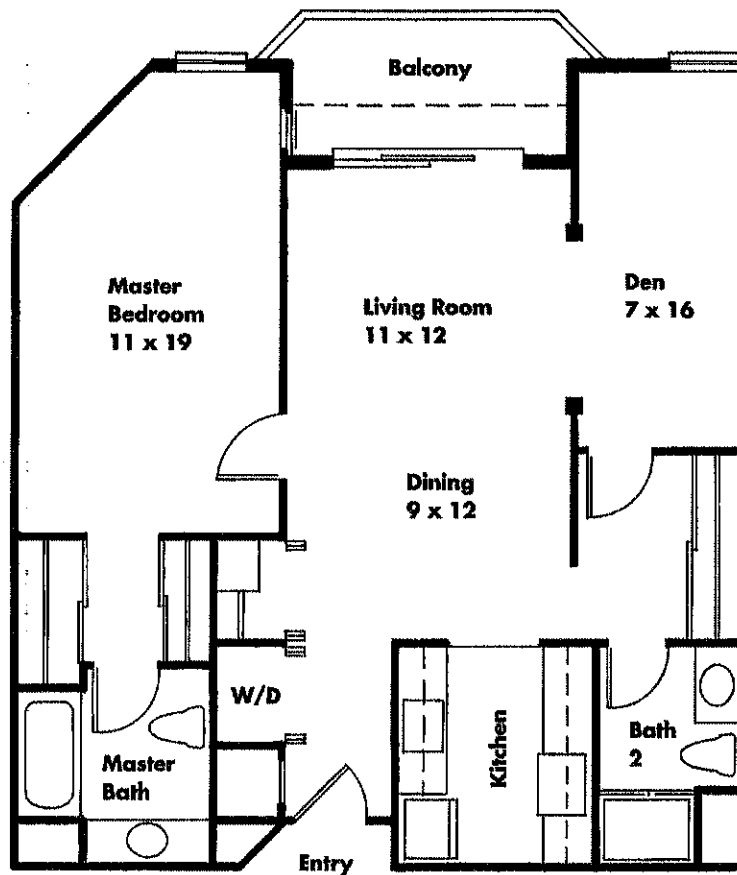


Scale: 1/8" = 1'0"

All measurements are approximate

VILLA MARIN

PLAN C1

1 BEDROOM, DEN, 2 BATHS
1,120 SQUARE FEET

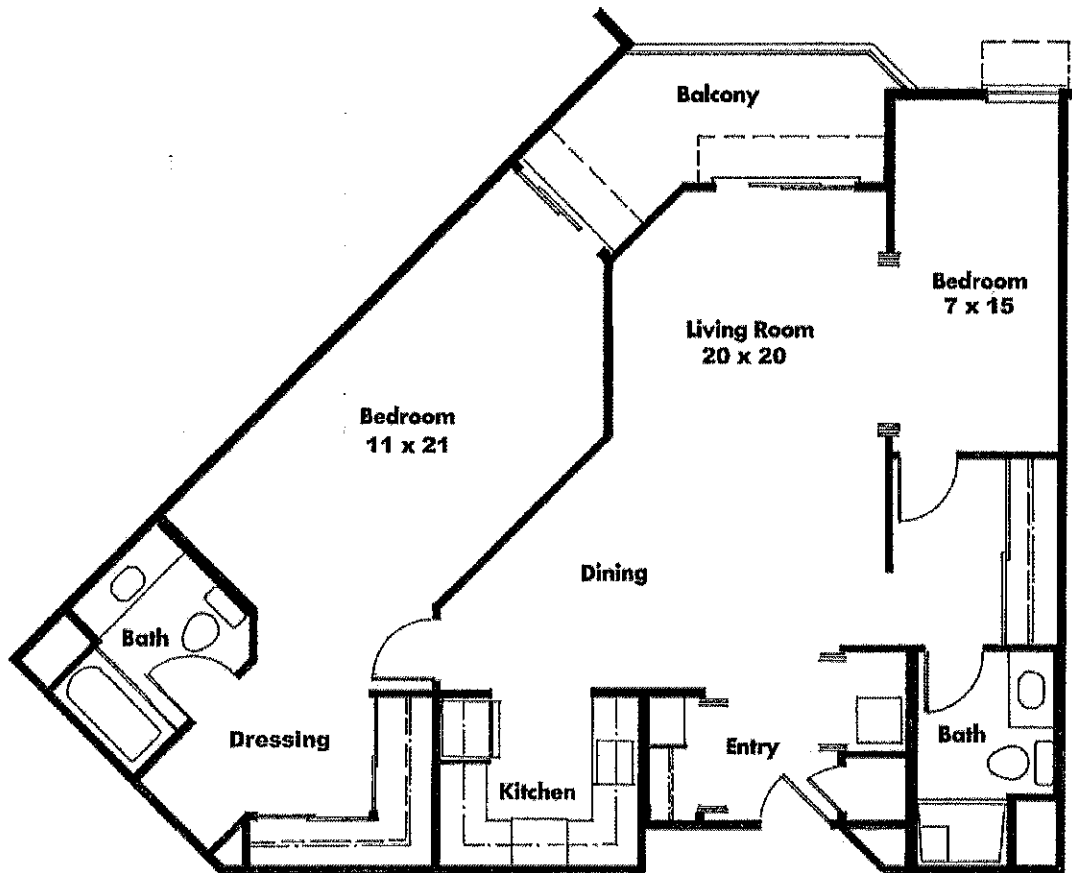


All measurements are approximate

VILLA MARIN

PLAN C2

1 BEDROOM, DEN, 2 BATHS

1,030 SQUARE FEET

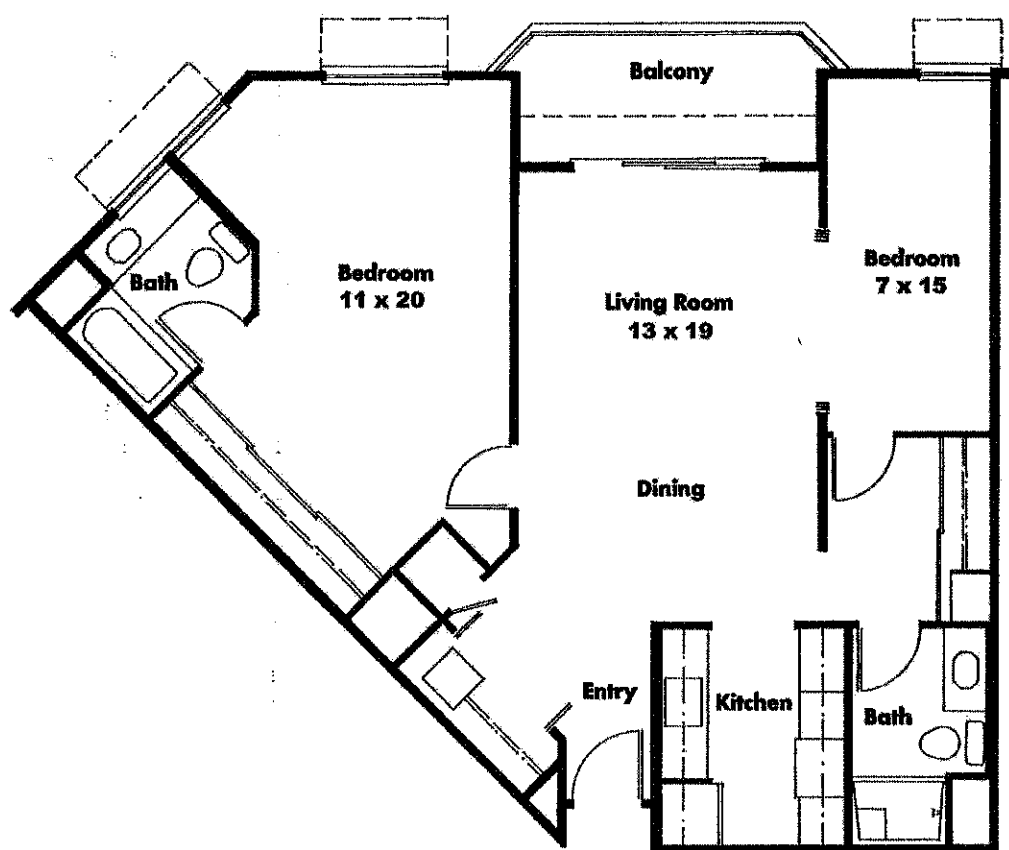


All measurements are approximate

VILLA MARIN

PLAN C₃


1 BEDROOM, DEN, 2 BATHS
1,060 SQUARE FEET

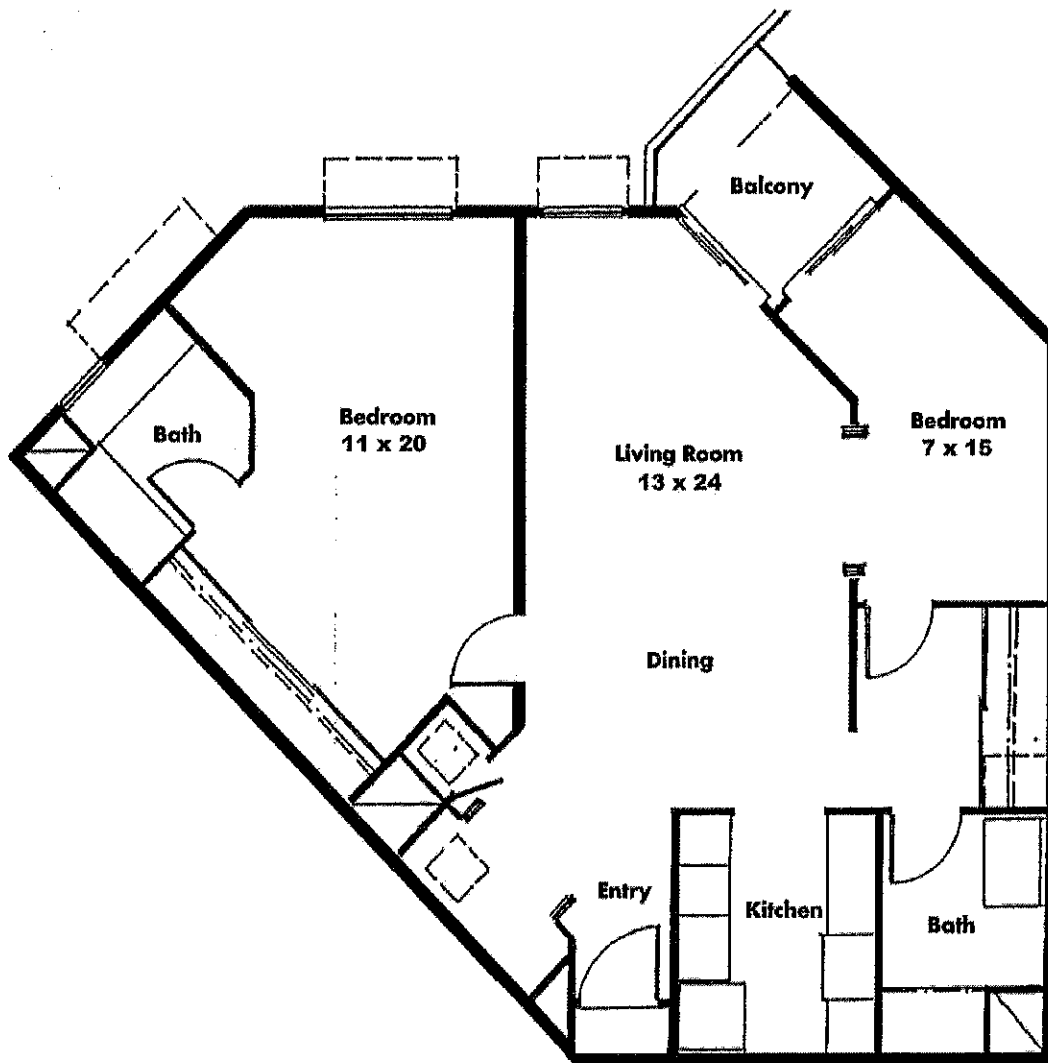

All measurements are approximate

VILLA MARIN PLAN C4

1 BEDROOM, DEN, 2 BATHS
1,008 SQUARE FEET

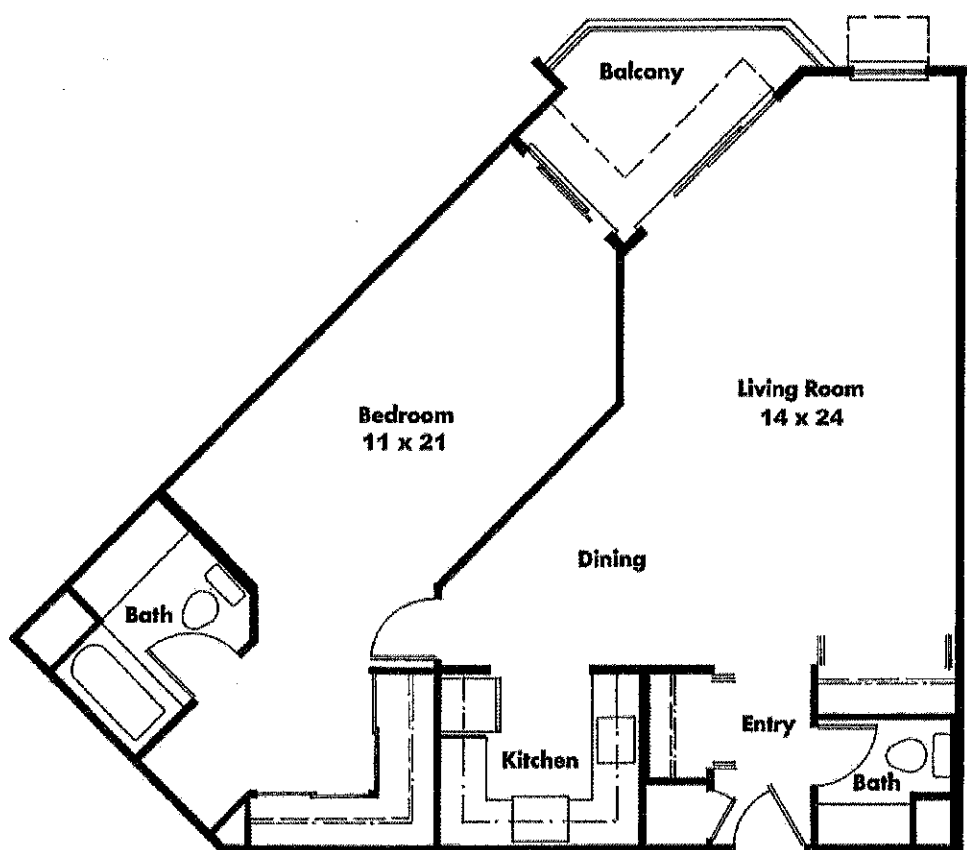


All measurements are approximate

VILLA MARIN

PLAN C5

1 BEDROOM, DEN, 2 BATHS


1,015 SQUARE FEET

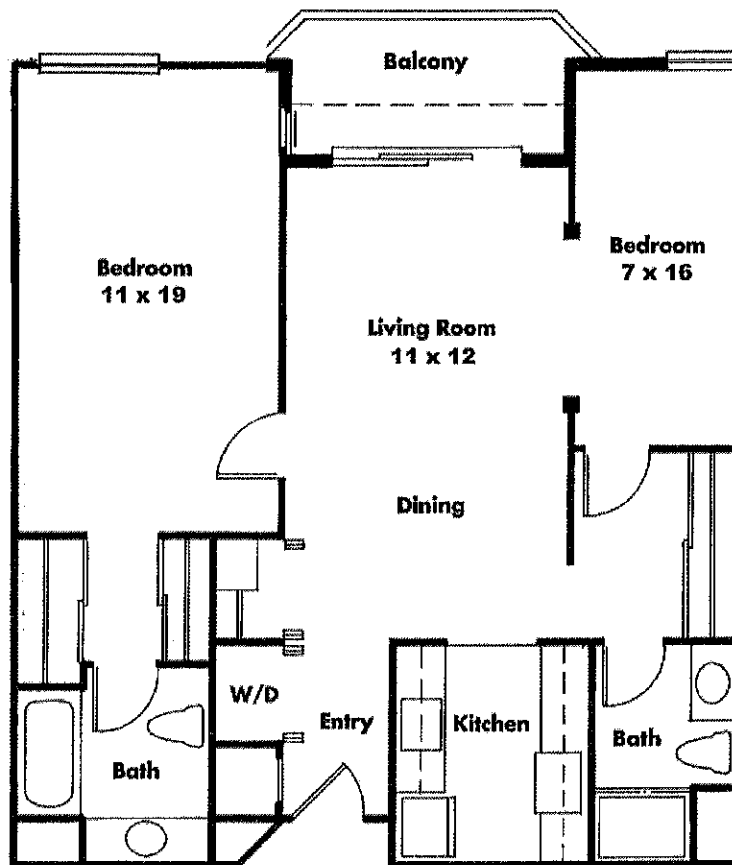

All measurements are approximate

VILLA MARIN PLAN D

1 BEDROOM, DEN, 2 BATHS
1,096 SQUARE FEET

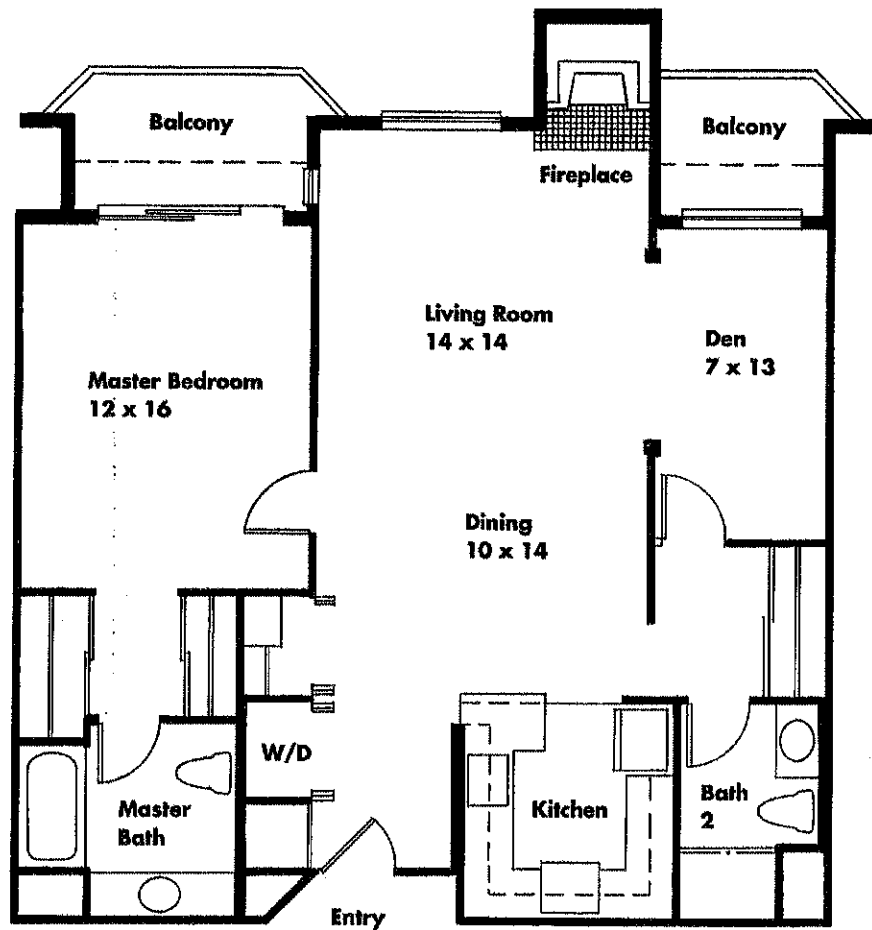


Scale: 1/8" = 1'0"

All measurements are approximate

VILLA MARIN

PLAN D I

1 BEDROOM, DEN, 2 BATHS
1,150 SQUARE FEET

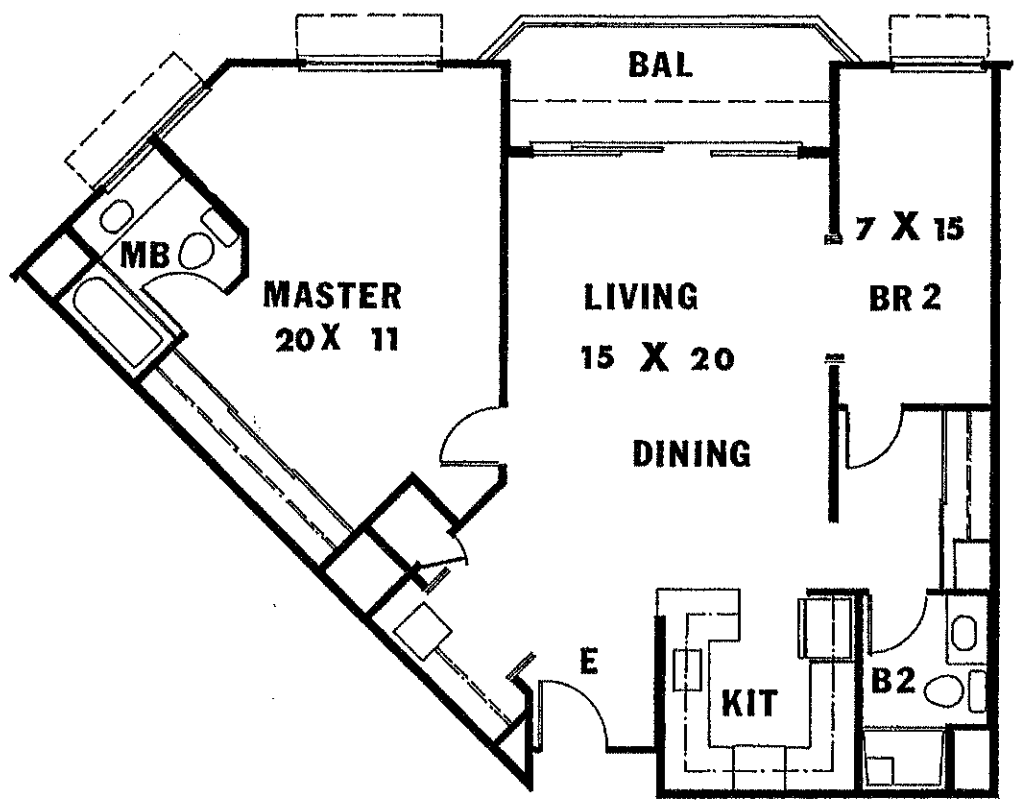

Scale: 1/8" = 1'0"


All measurements are approximate

VILLA MARIN

PLAN E1

2 BEDROOMS, 2 BATHS

1,250 SQUARE FEET

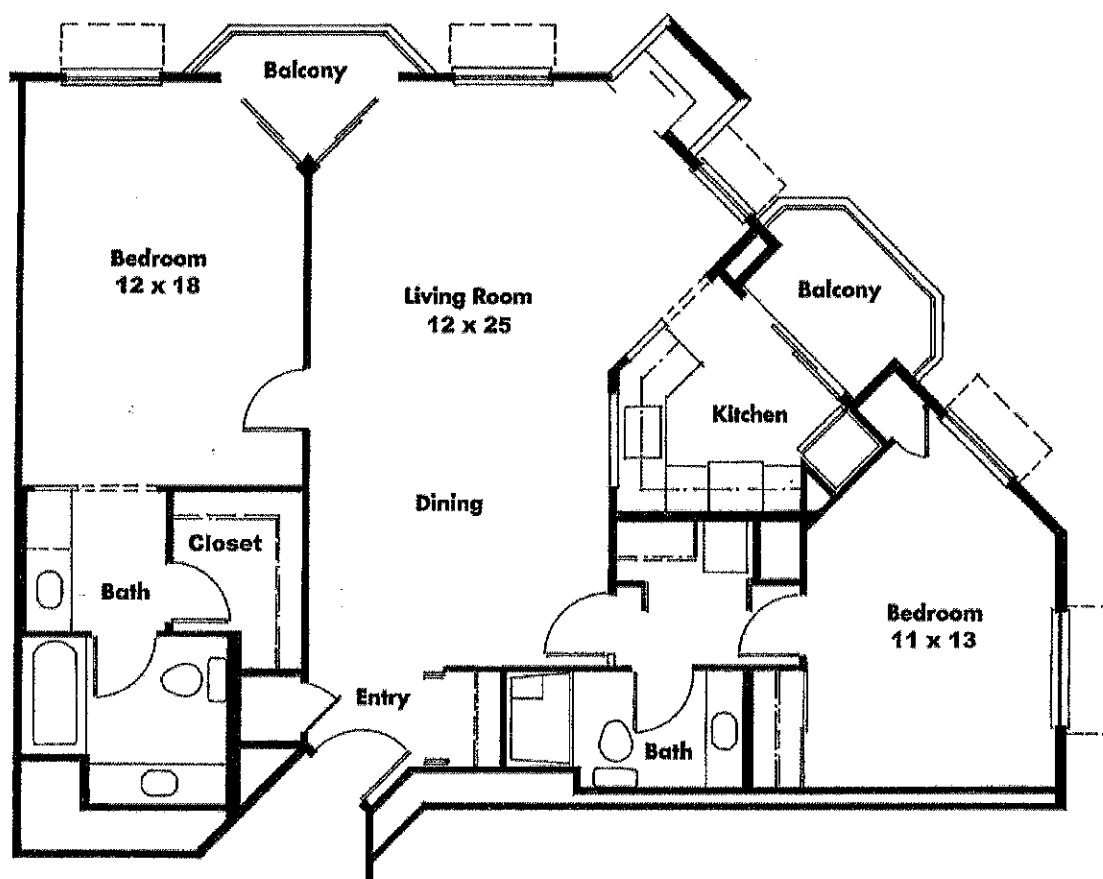


All measurements are approximate

VILLA MARIN

PLAN E2

2 BEDROOMS, 2 BATHS

1,240 SQUARE FEET

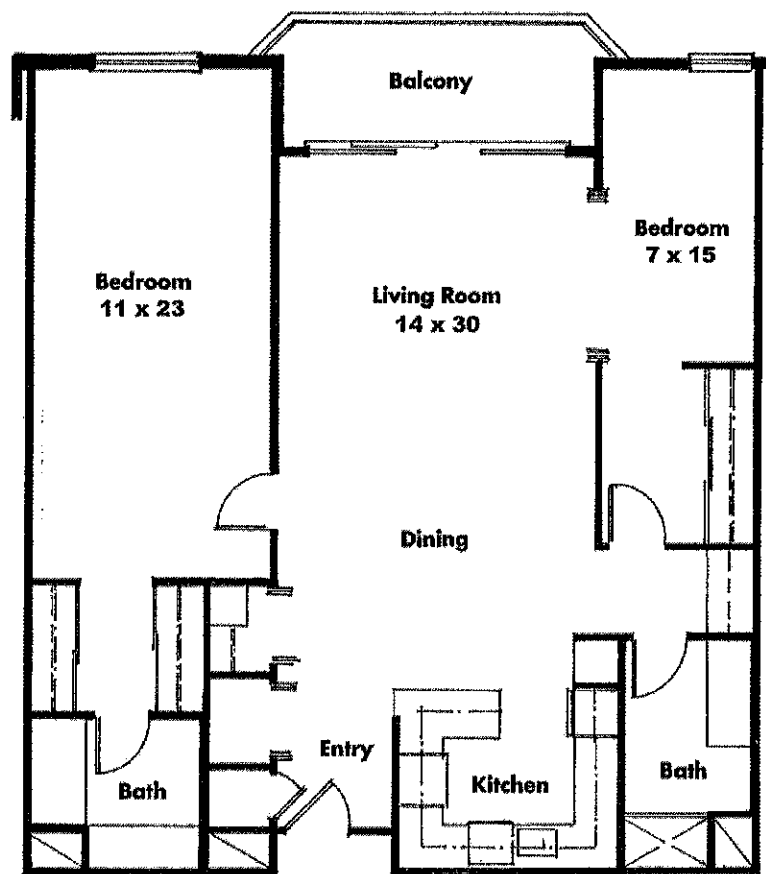


All measurements are approximate

VILLA MARIN

PLAN E₃


2 BEDROOMS, 2 BATHS
1,300 SQUARE FEET

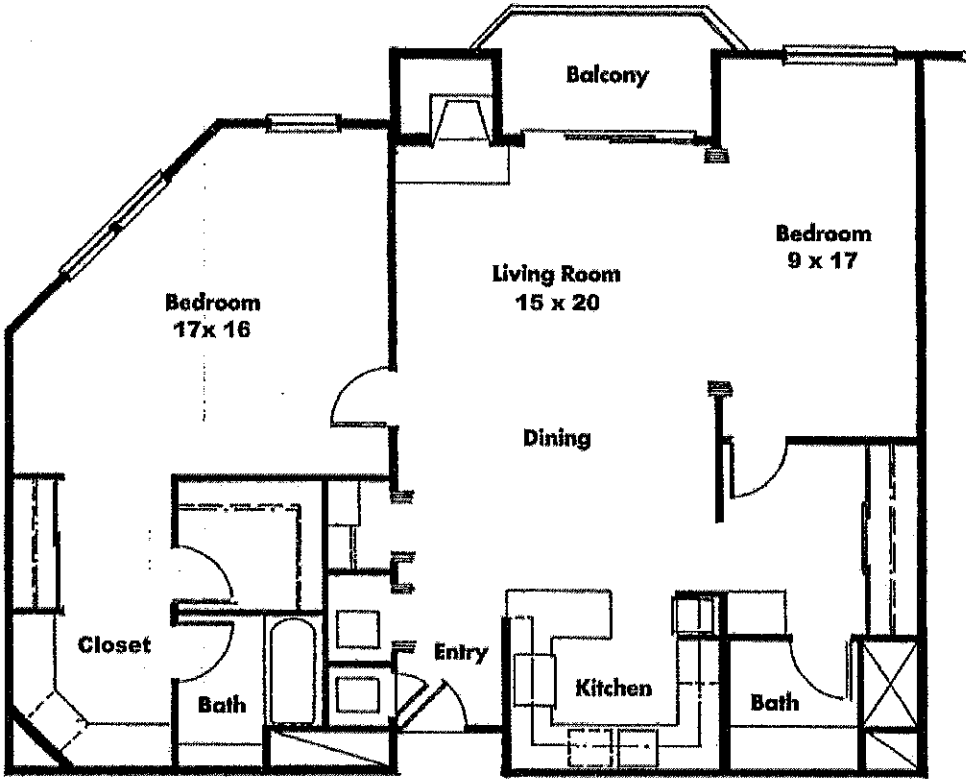

All measurements are approximate

VILLA MARIN PLAN F

3 BEDROOMS, 2 BATHS
1,893 SQUARE FEET

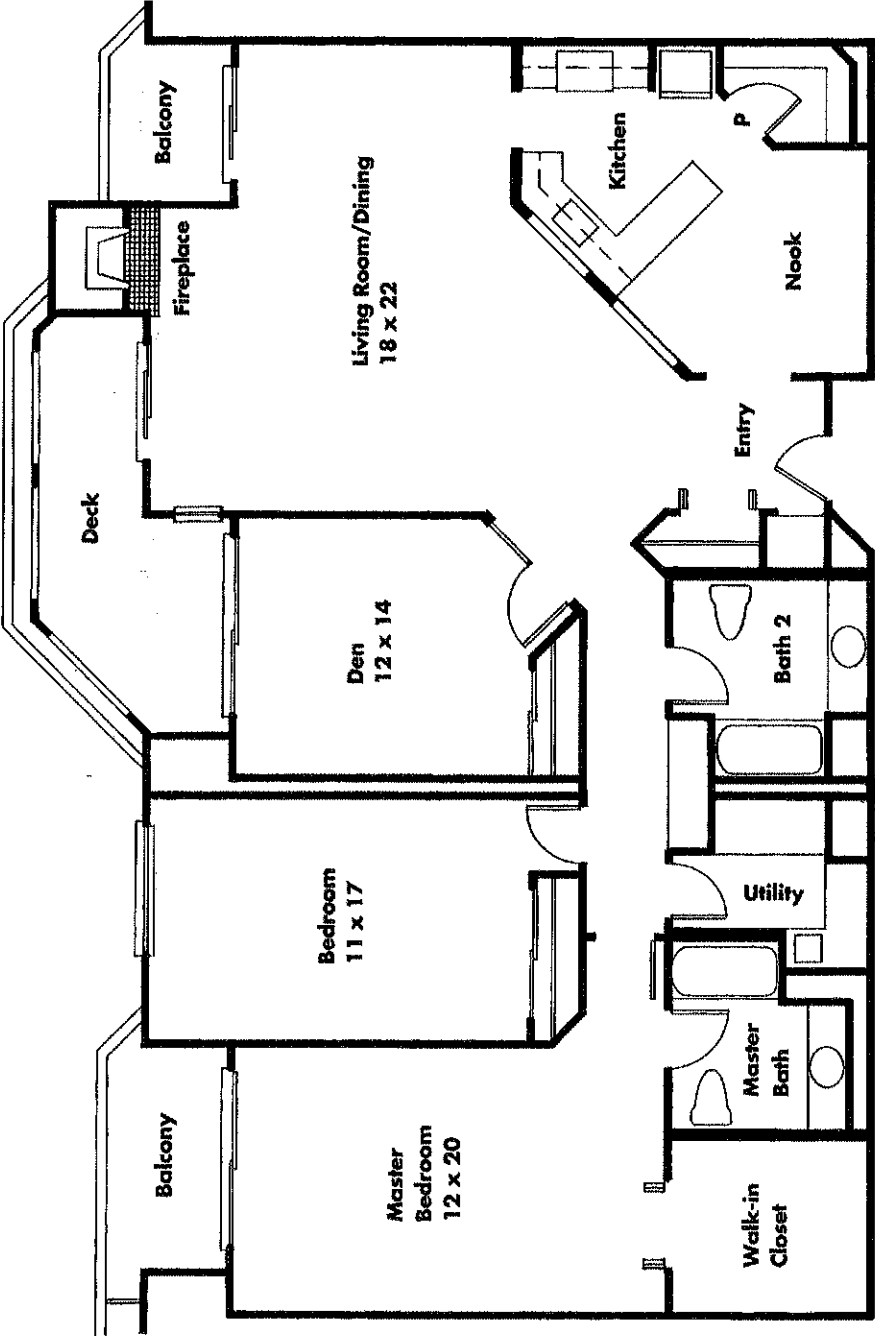


Scale: 1/8" = 1'0"

All measurements are approximate

VILLA MARIN

PLAN F1

3 BEDROOMS, 2 BATHS
1,893 SQUARE FEET

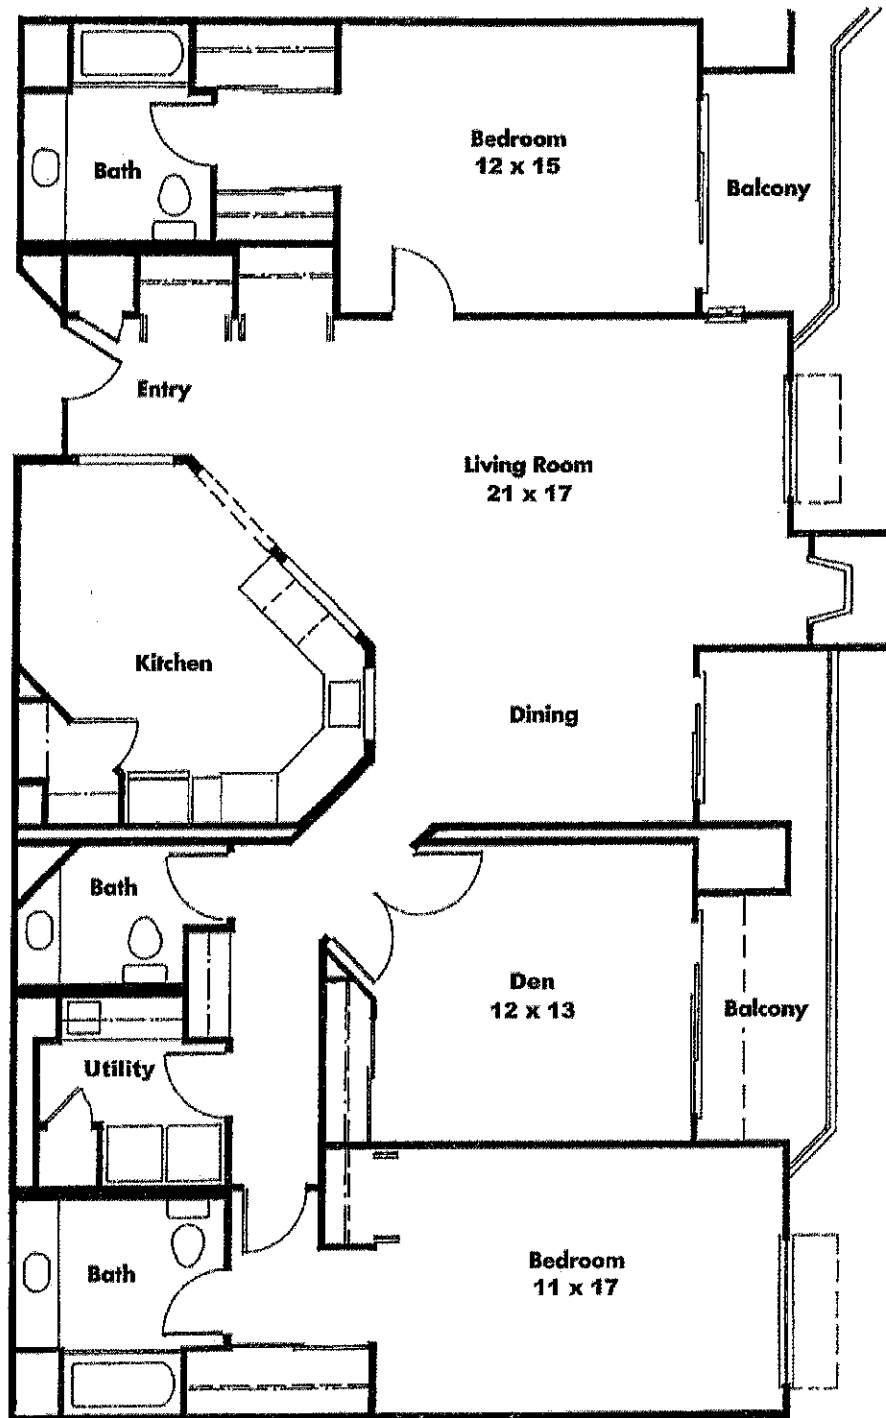


All measurements are approximate

VILLA MARIN

PLAN F2

3 BEDROOMS, 2 BATHS

1,840 SQUARE FEET

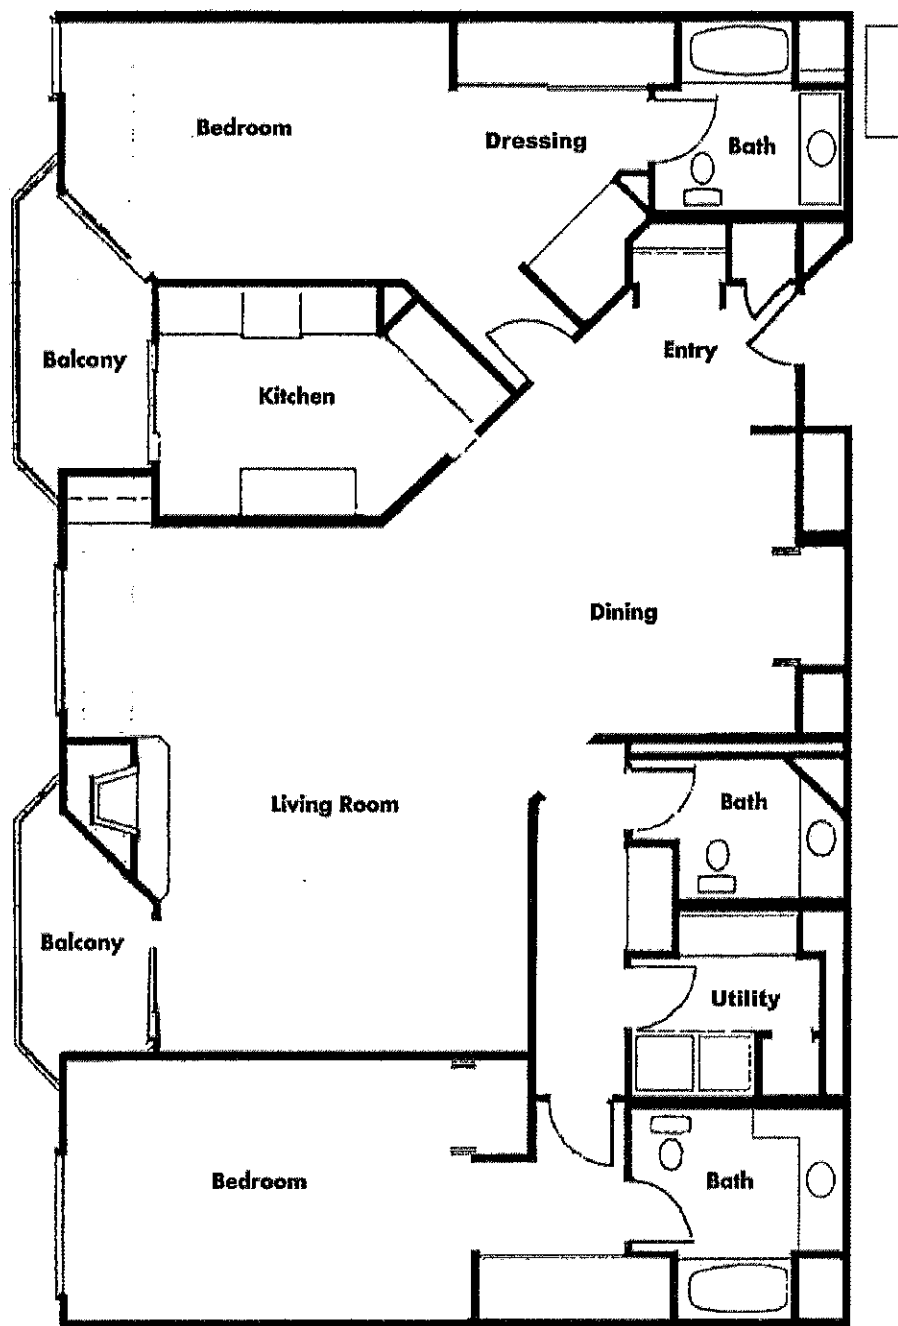


All measurements are approximate

VILLA MARIN

PLAN F3

3 BEDROOMS, 2 BATHS
2,294 SQUARE FEET

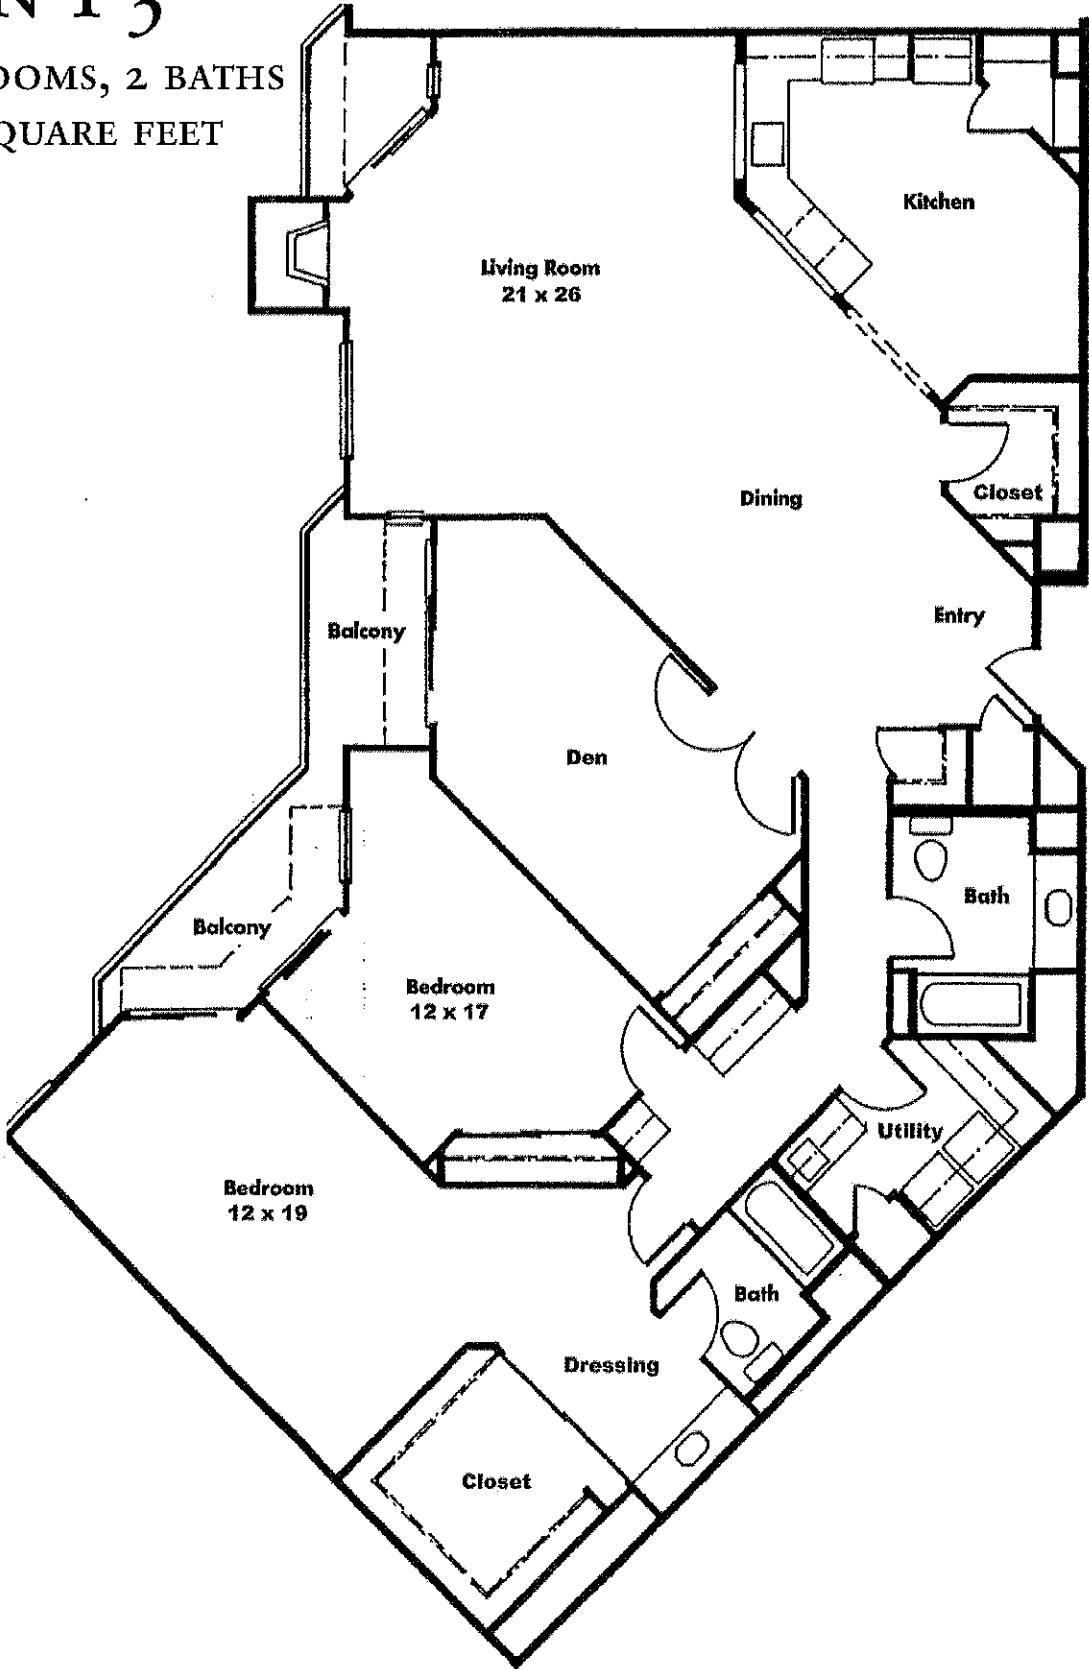


All measurements are approximate

VILLA MARIN

PLAN F4

3 BEDROOMS, 2 BATHS


2,084 SQUARE FEET

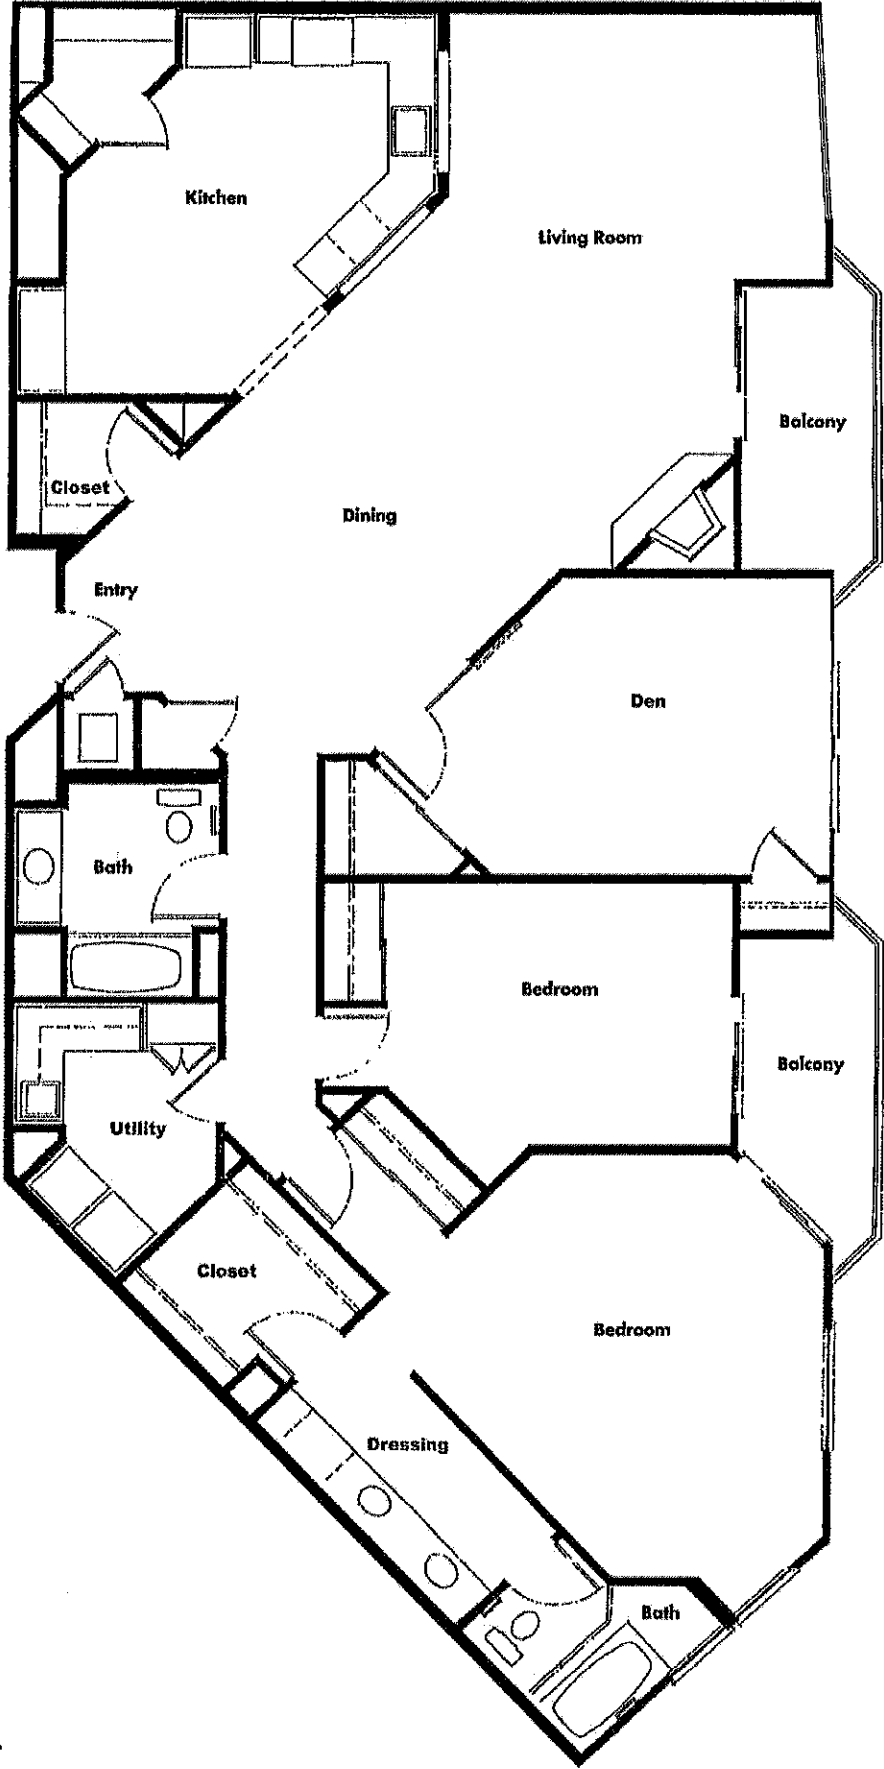

All measurements are approximate

VILLA MARIN PLAN P

3 BEDROOMS, 2 BATHS
1,710 SQUARE FEET

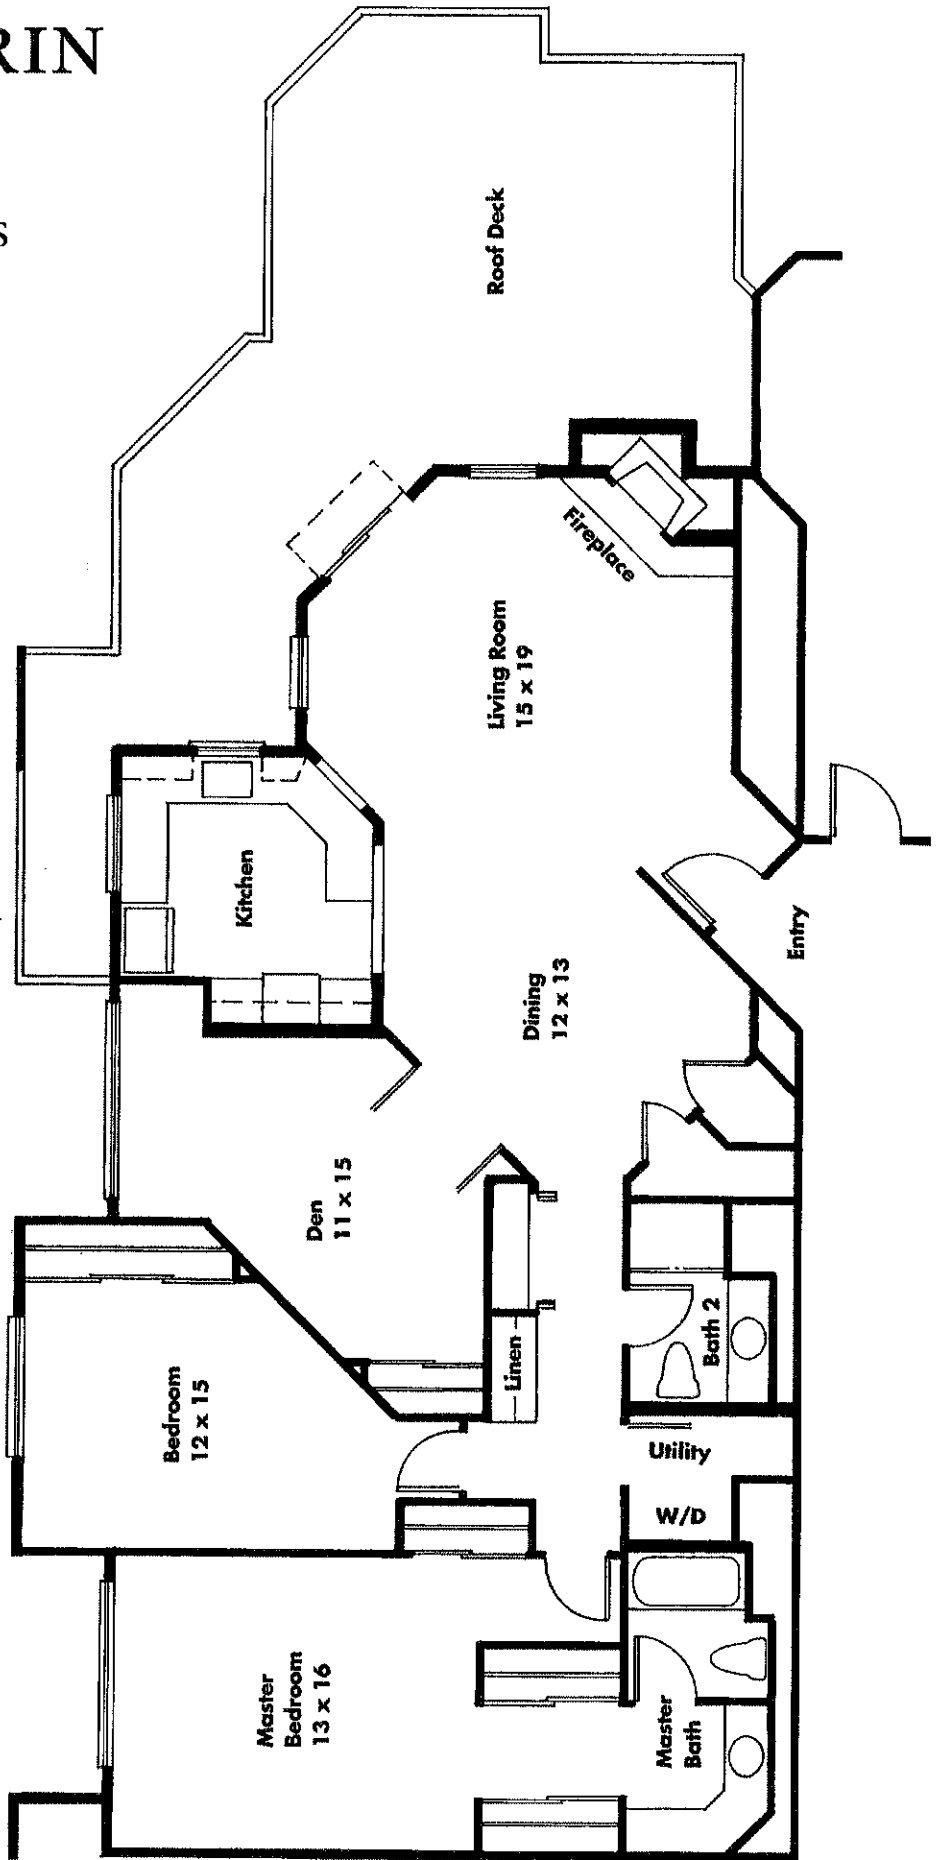


Scale: 1/8" = 1'0"

All measurements are approximate

VILLA MARIN PLAN P I

3 BEDROOMS, 2 BATHS
1,630 SQUARE FEET

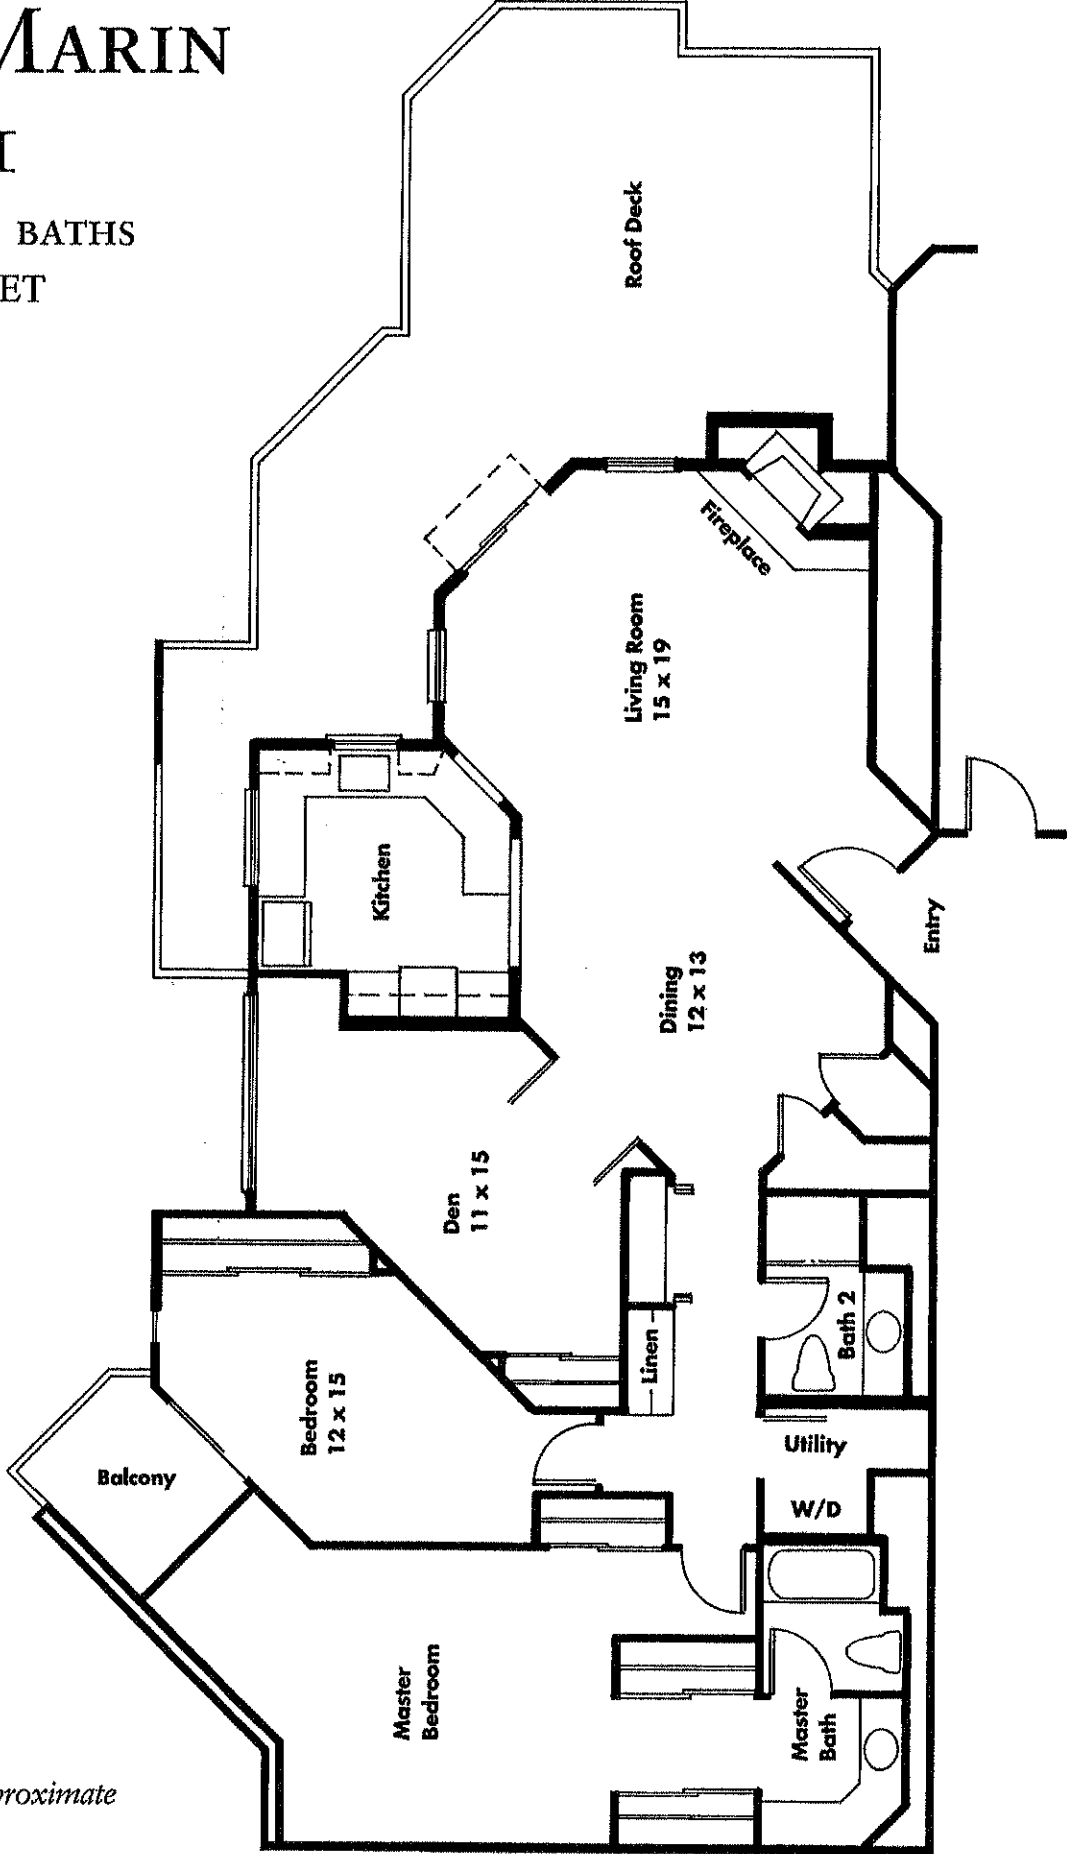


All measurements are approximate

VILLA MARIN

PLAN P2

3 BEDROOMS, 2 BATHS
1,400 SQUARE FEET

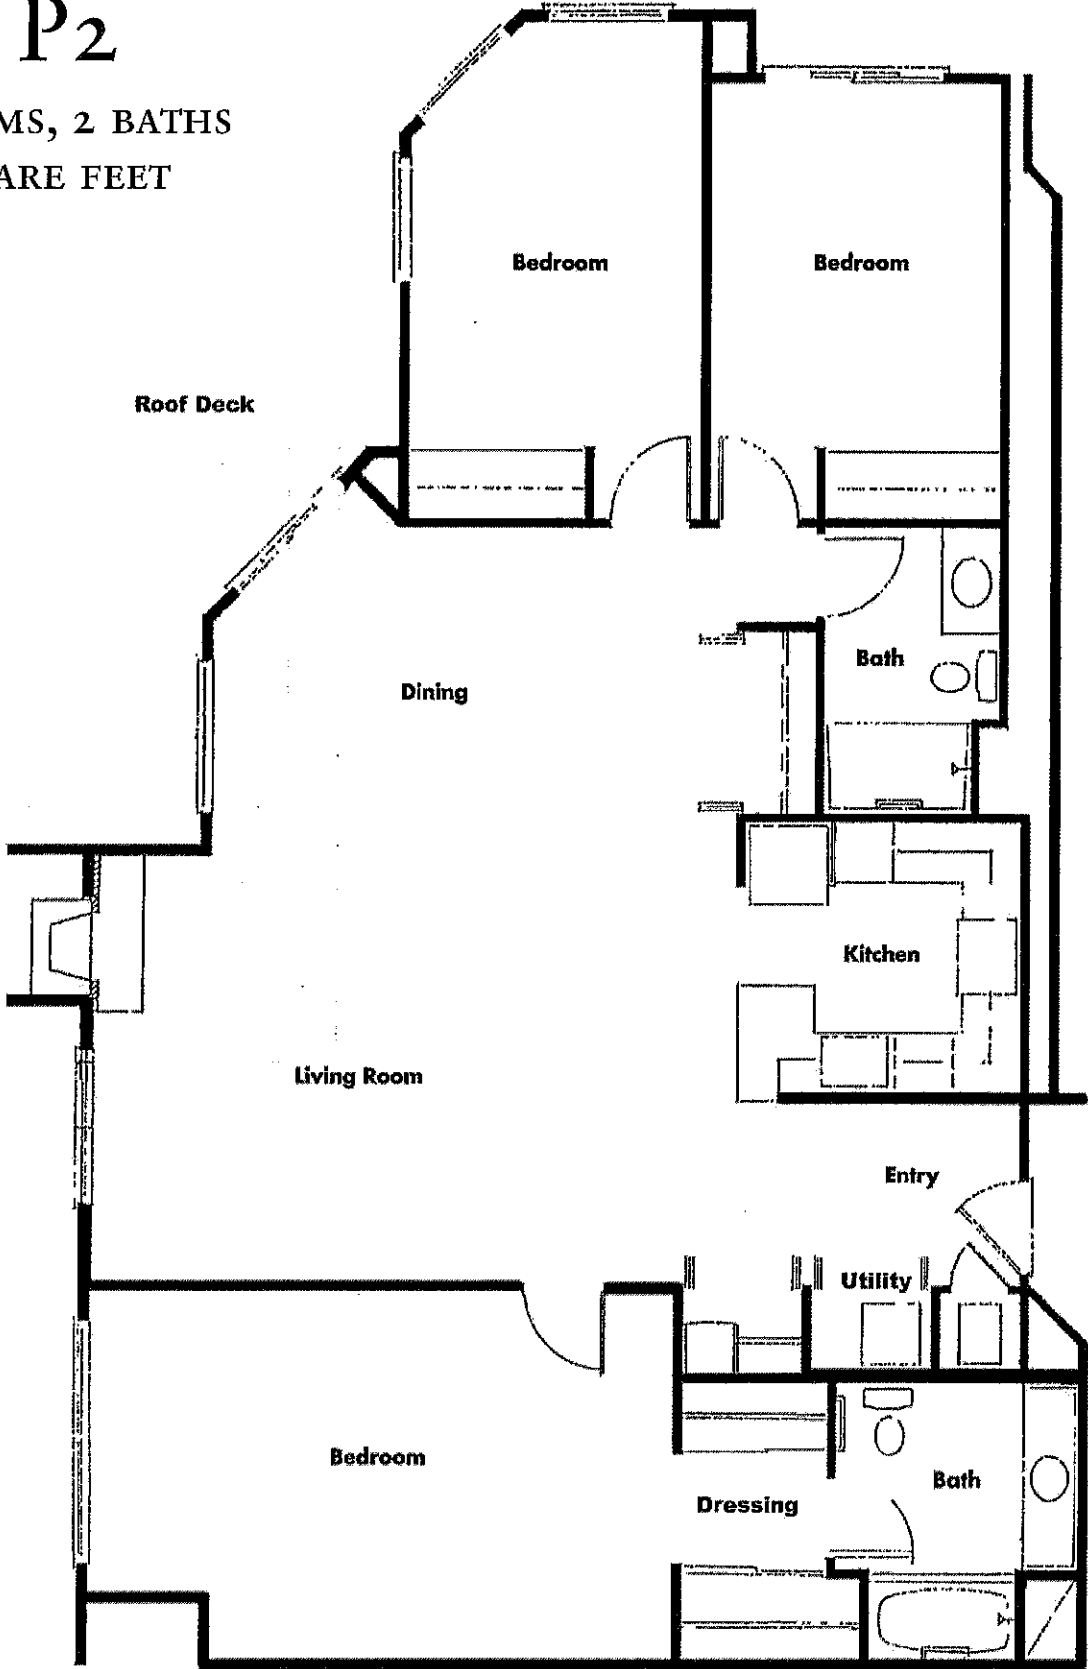

All measurements are approximate